


66 Mile Road,
Montebello
Rockland County NY

ARIELLA HOROWITZ
DESIGN GROUP

CONTRACTOR:

 

1 FRONT SIDE ELEVATION
SCALE: 1/4" = 1' 0"


[illegible]

A-601.00

66 Mile Road,
Montebello
Rockland County NY




CONTRACTOR:

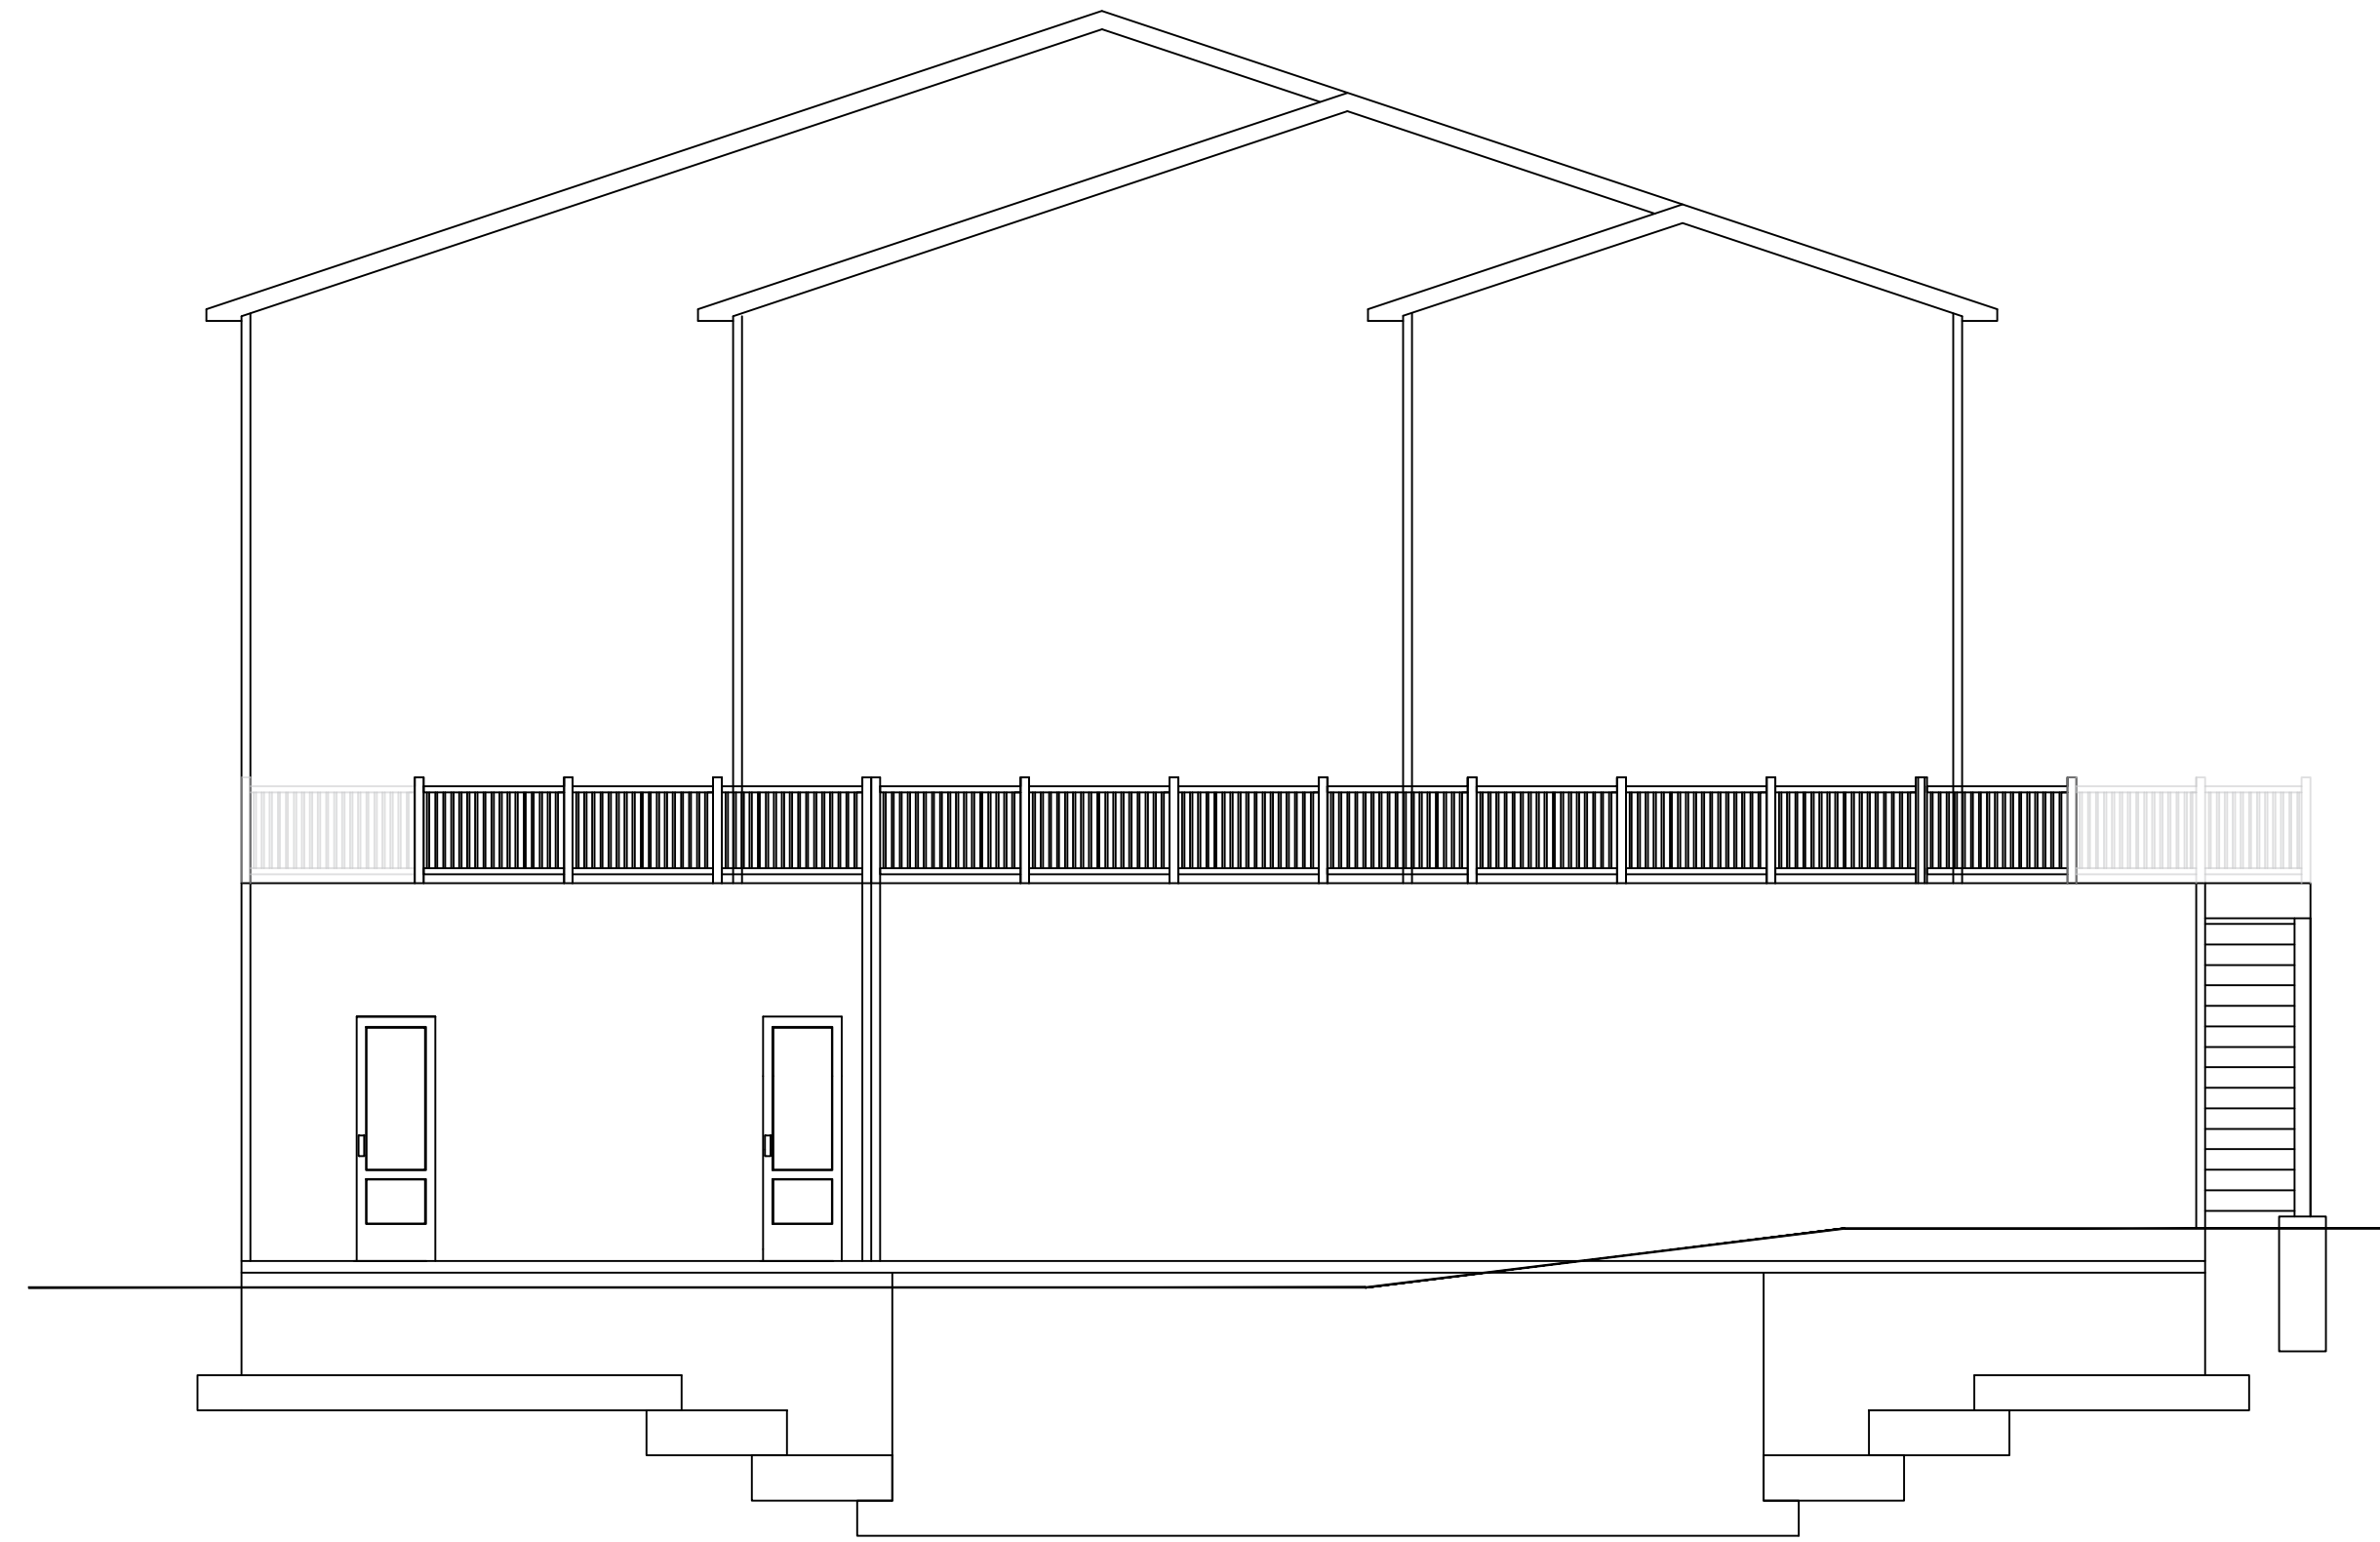

2 REAR SIDE ELEVATION
SCALE: 1/4" = 1' 0"

ORIGINAL ELEVATION
SCALE: 3/16" = 1'-0"

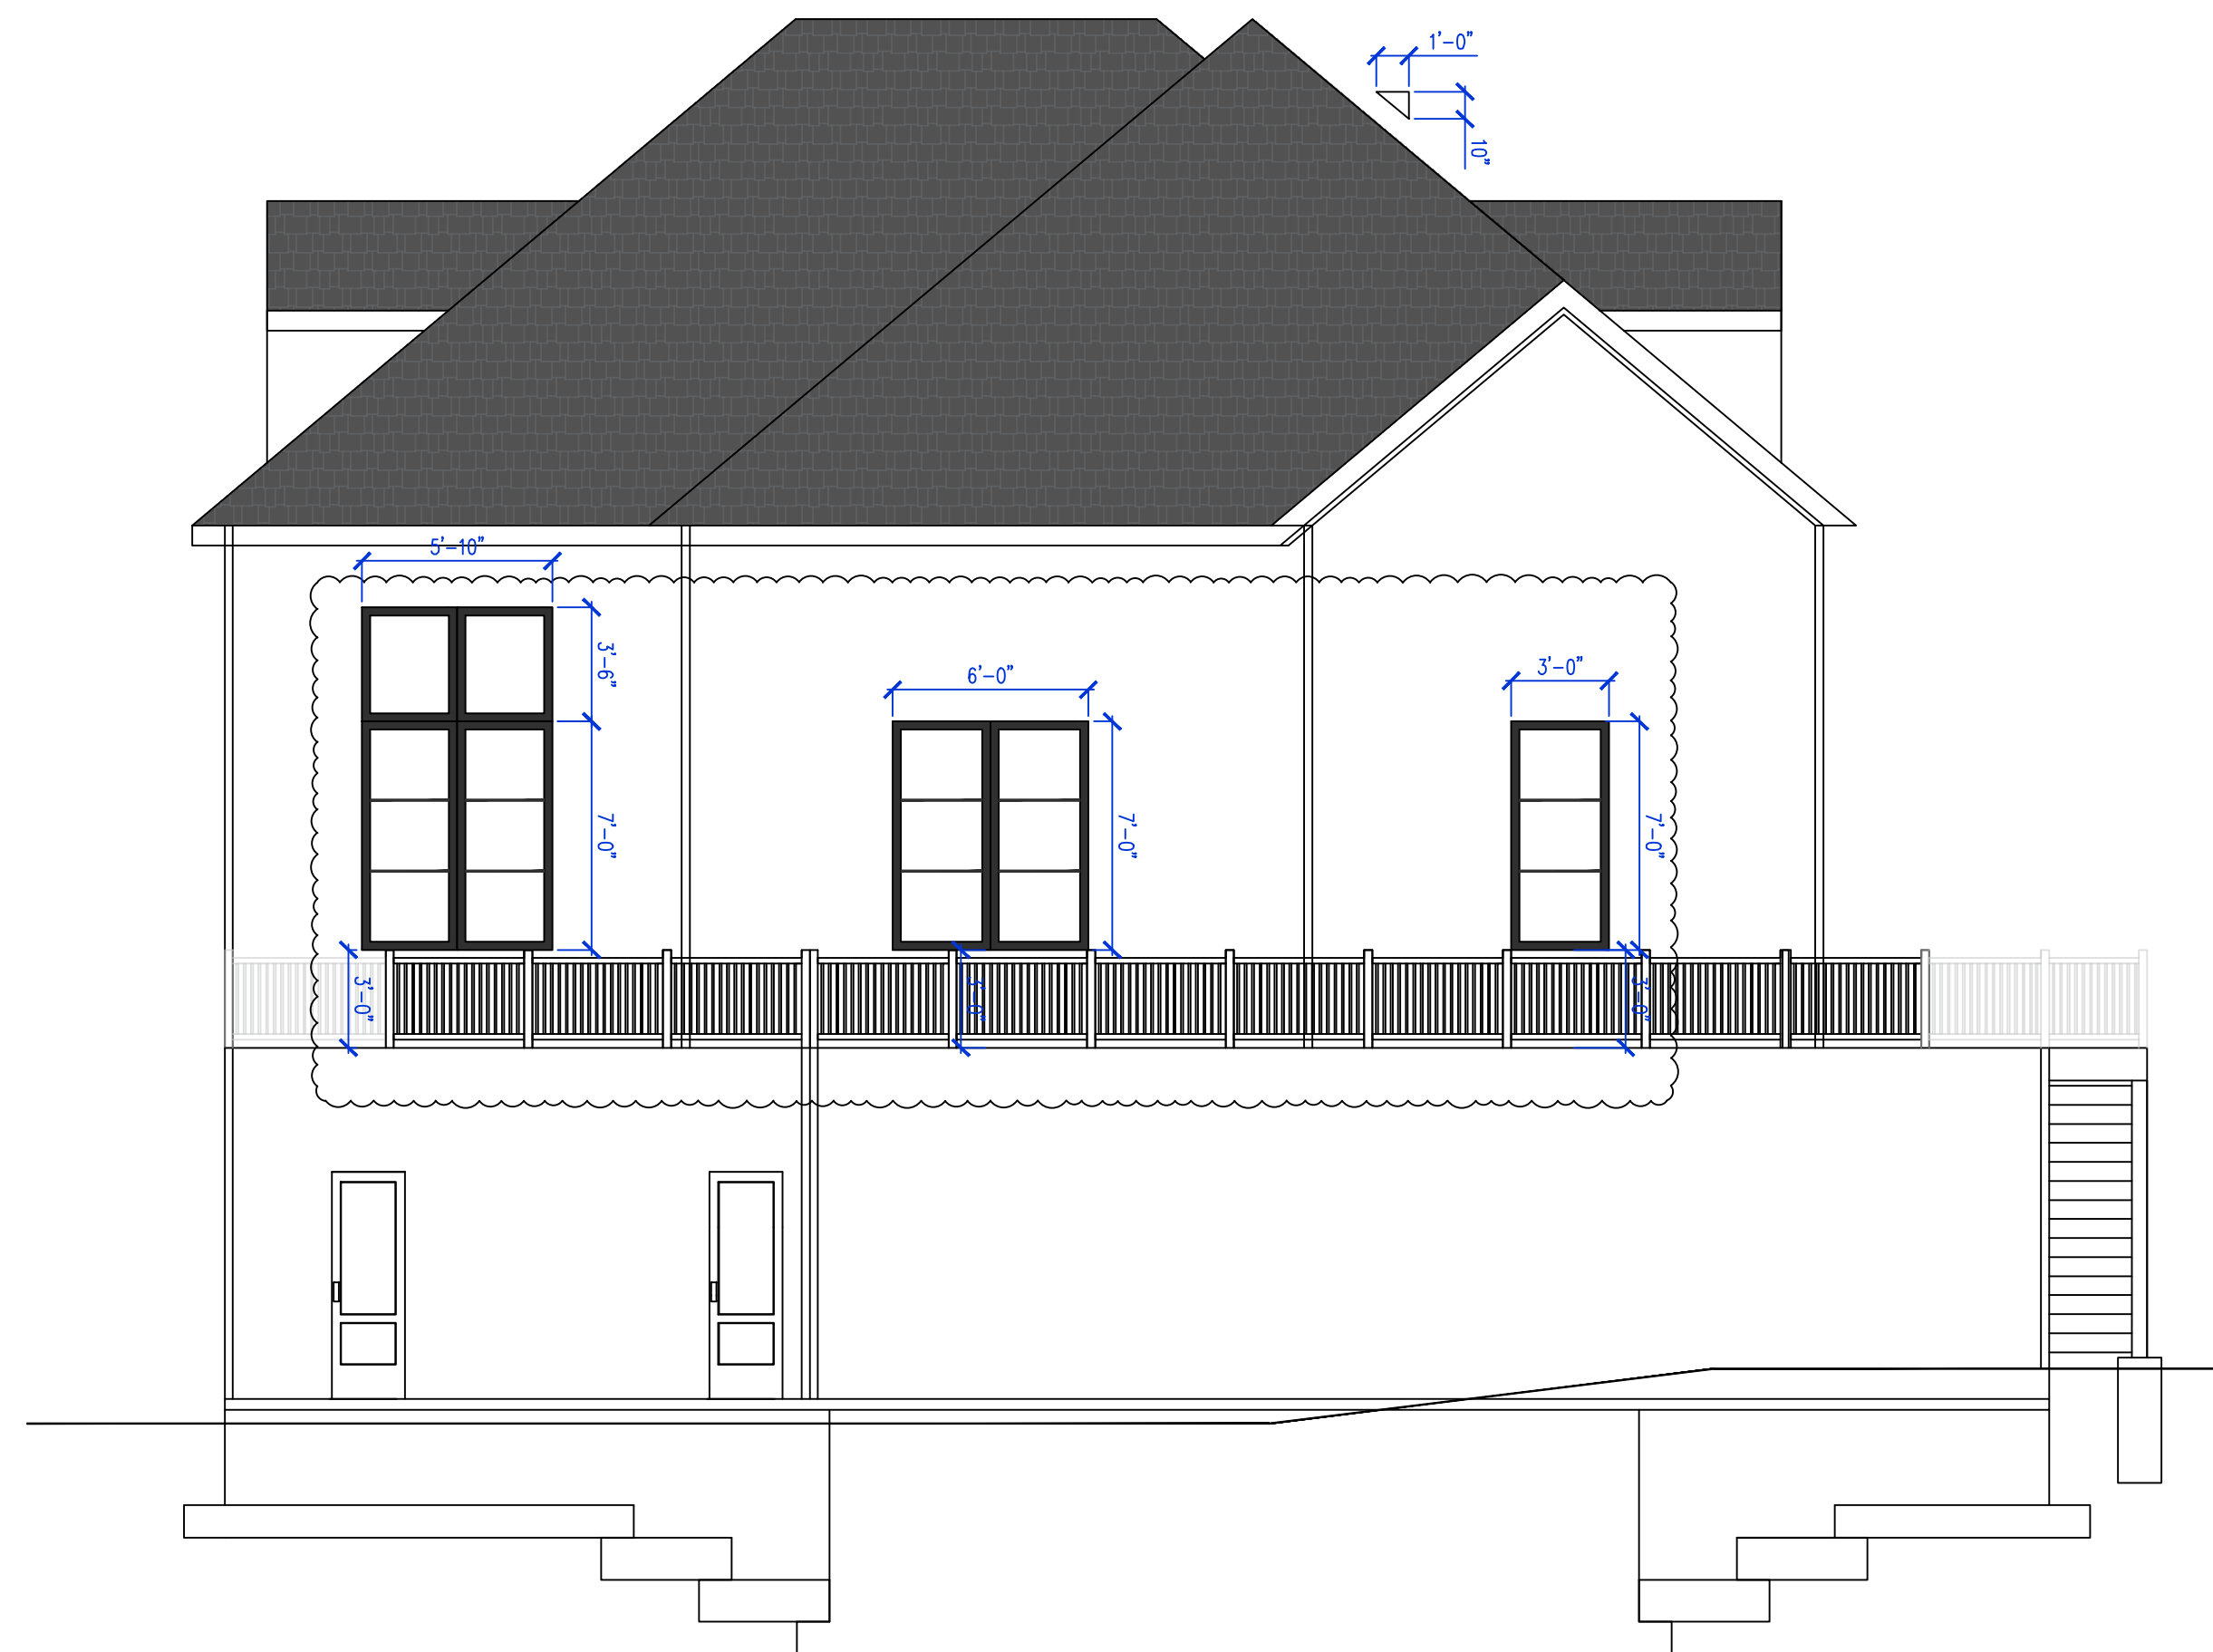

REAR SIDE ELEVATION

PROPOSED ELEVATION
SCALE: 3/16" = 1'-0"

[illegible]

AS

Project No.: 66MILE

Drawing Title:

Rear Elevation


Drawing No.:	A-602.00
--------------	----------

66 Mile Road,
Montebello
Rockland County NY



ARIELLA HOROWITZ
DESIGN GROUP

CONTRACTOR:

 

1 LEFT SIDE ELEVATION
SCALE: 3/16" = 1' 0"

[illegible]

A-603.00



ORIGINAL ELEVATION
SCALE: 3/16" = 1'-0"



PROPOSED ELEVATION
SCALE: 3/16" = 1'-0"

RUBIN RESIDENCE

66 Mile Road,
Montebello
Rockland County NY

INTERIOR DESIGN:



AH DESIGN GROUP
700 Kinderkamack Road, Suite 305
Oradell, NJ 07649
(T):201-252-7030

ARCHITECT OF RECORD:

MEP ENGINEERS:

CONTRACTOR:

[illegible]

AS

Project No.: 66MILE

Drawing Title:

Right Side Elevation

Drawing No.: A-604.00

66 Mile Road,
Montebello
Rockland County NY




ARIELLA HOROWITZ
 DESIGN GROUP


CONTRACTOR:

[illegible]

A-605.00

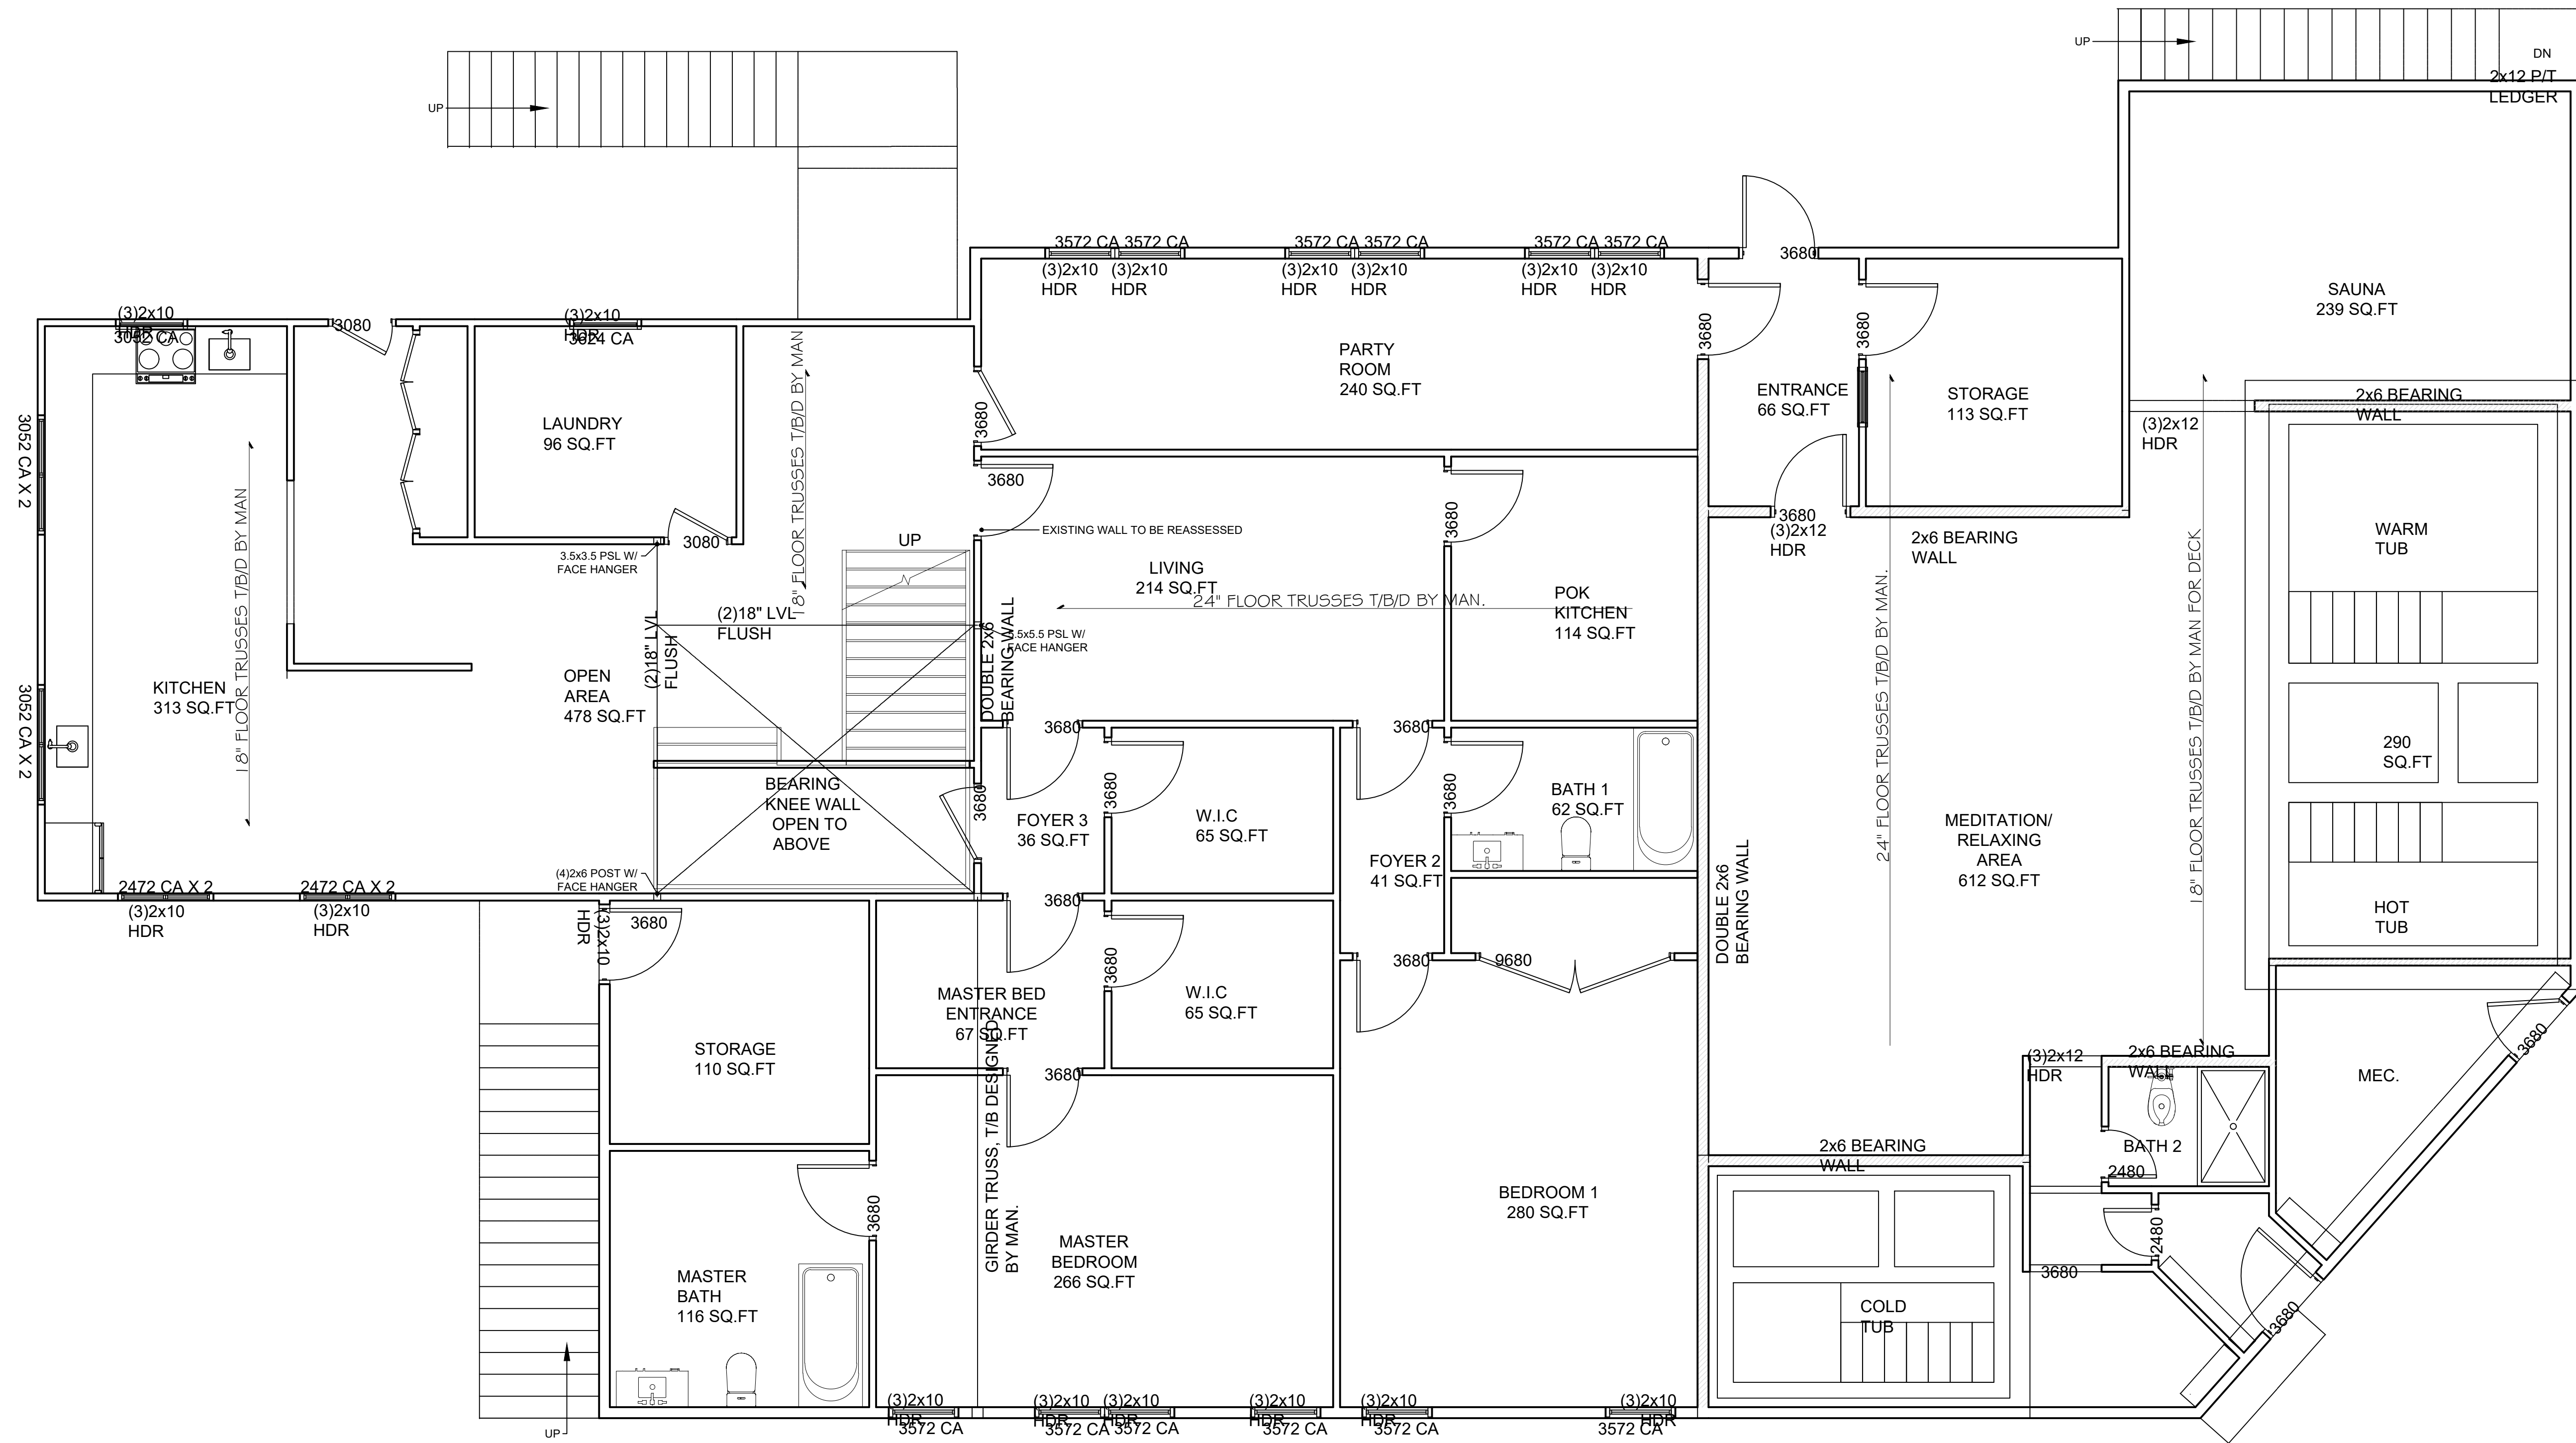

1 BASEMENT LEVEL PROPOSED FRAMING PLAN
SCALE: 1/4" = 1' 0"

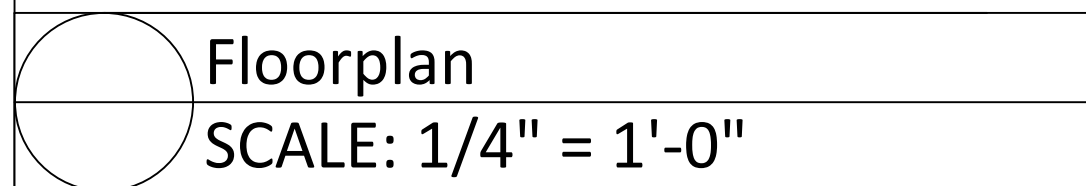

66 Mile Road,
Montebello
Rockland County NY



ARIELLA HOROWITZ
DESIGN GROUP


CONTRACTOR:

AS

First Floor Floorplan

A-606.00



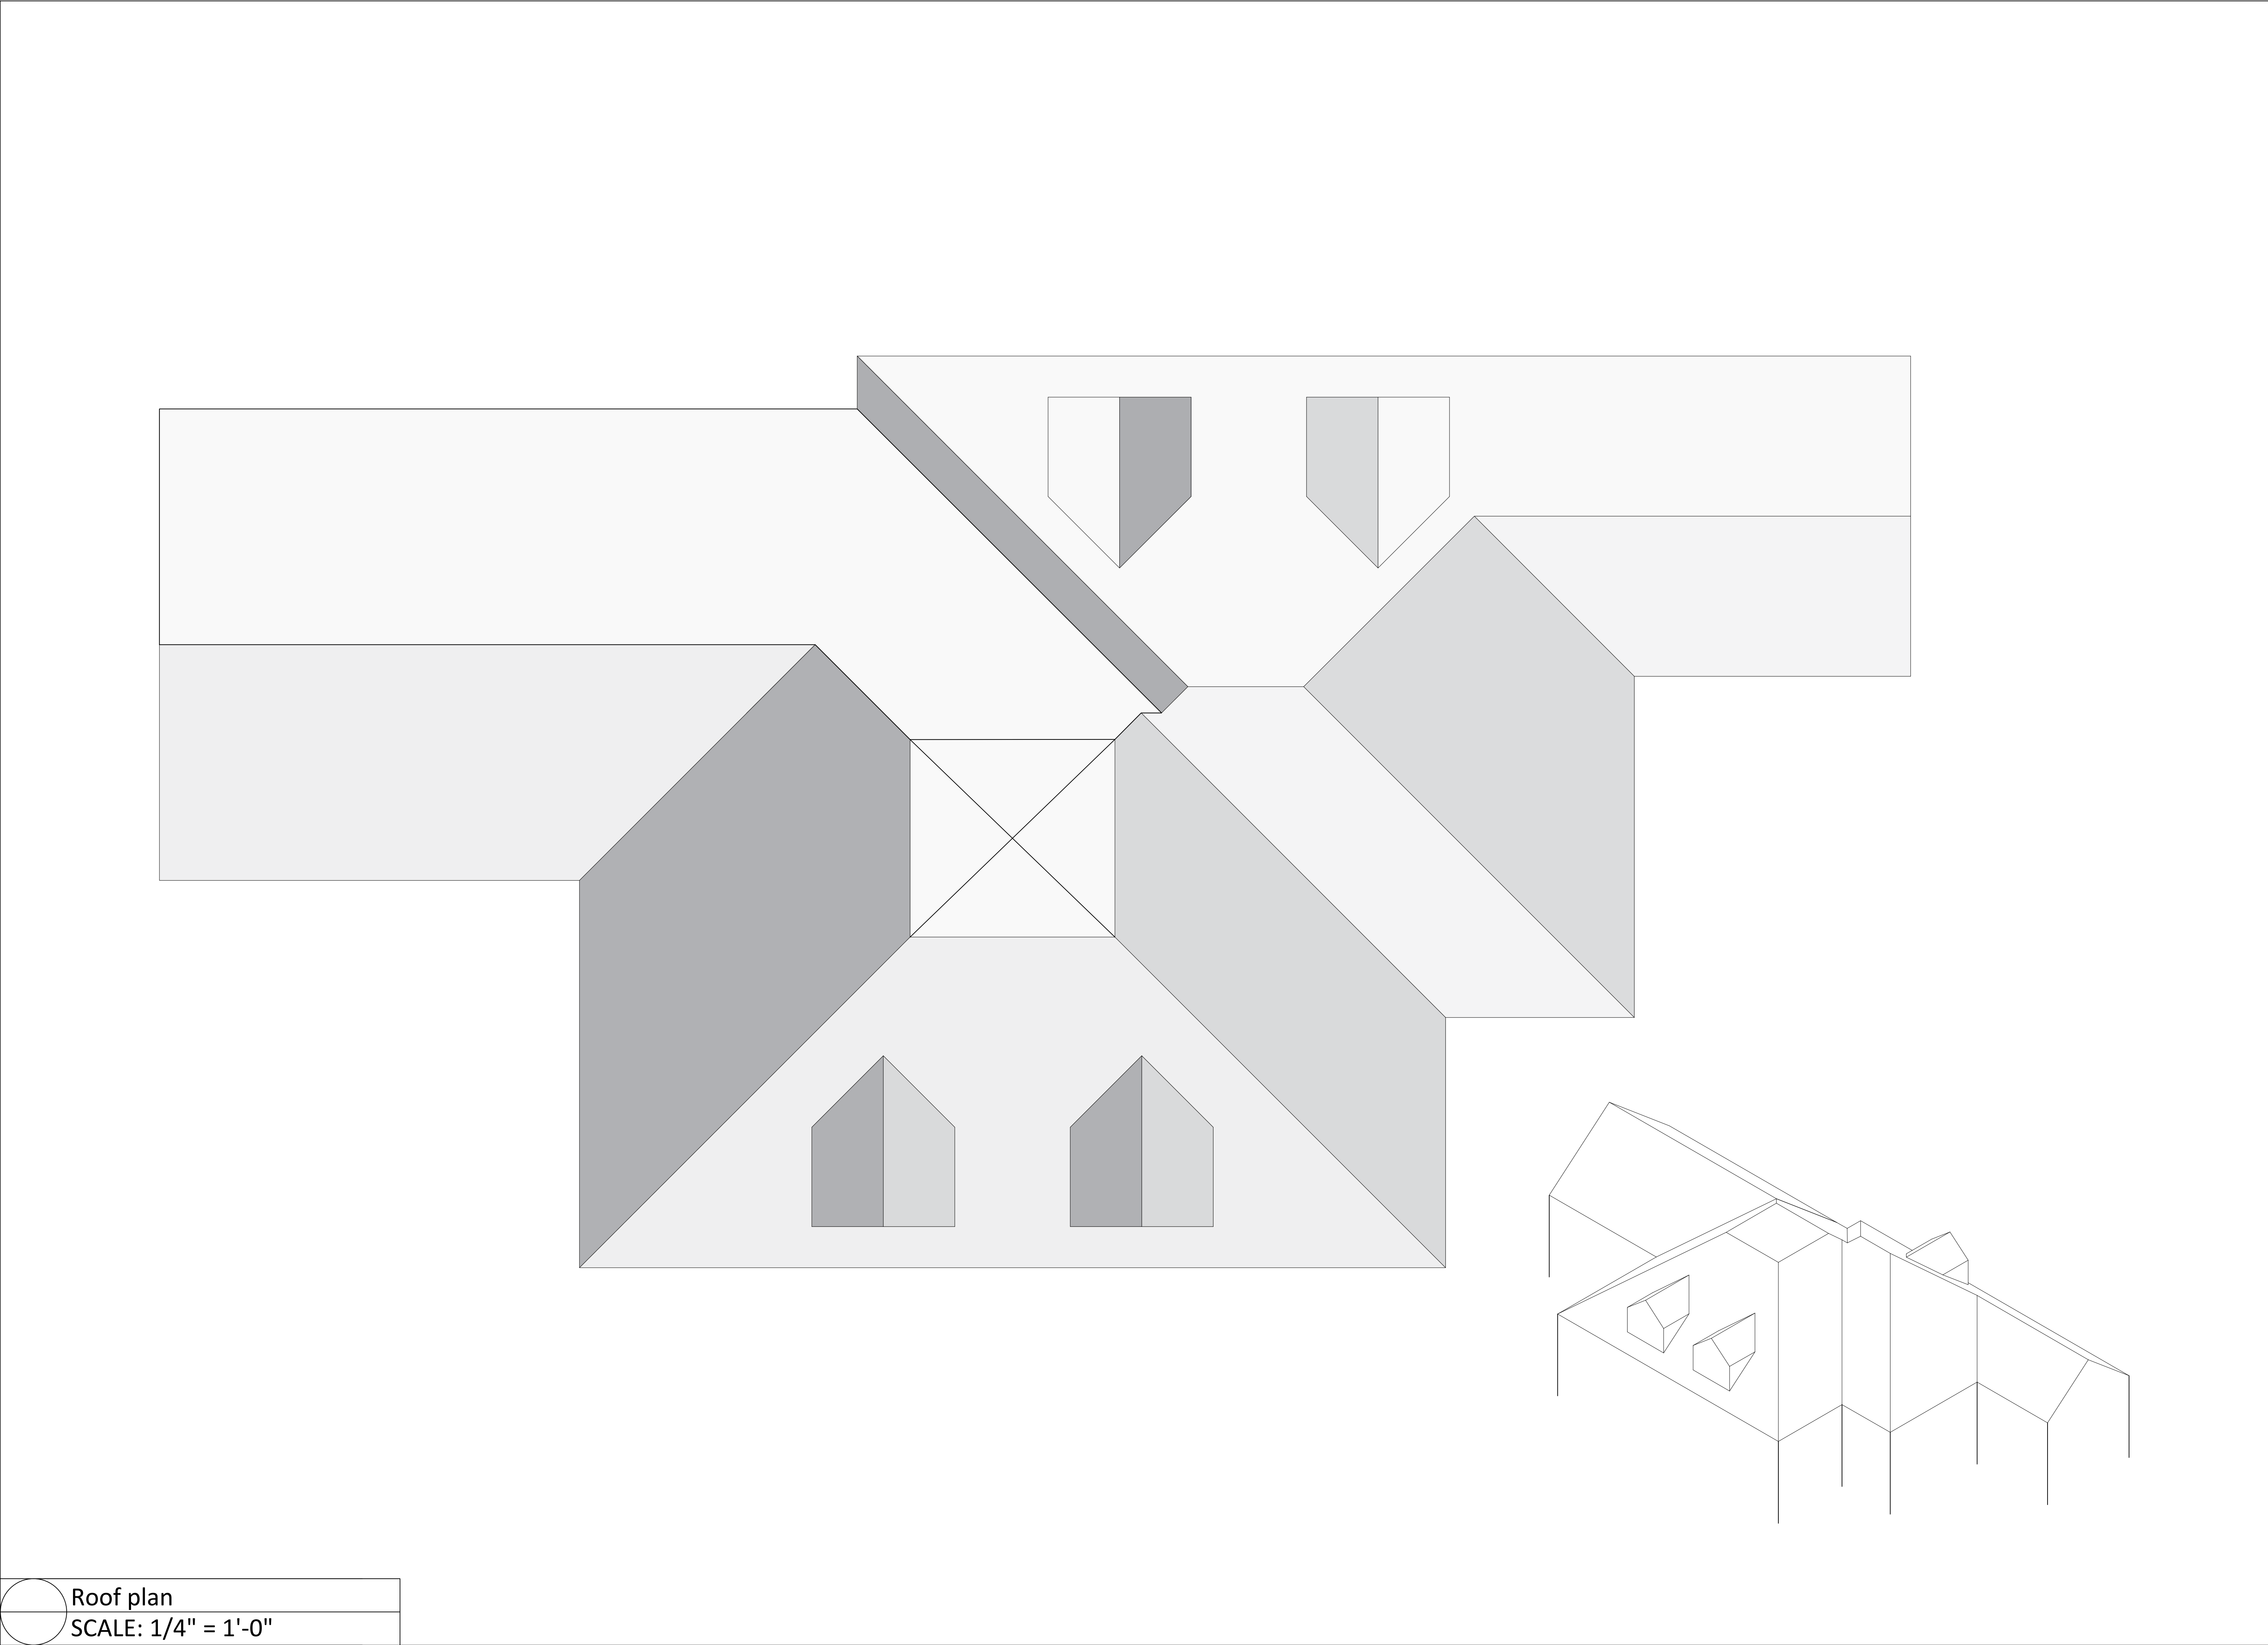

Roof plan

SCALE: 1/4" = 1'-0"

RUBIN RESIDENCE

66 Mile Road,
Montebello
Rockland County NY

INTERIOR DESIGN:

ARIELLA HOROWITZ
DESIGN GROUP

AH DESIGN GROUP
700 Kinderkamack Road, Suite 305
Oradell, NJ 07649
(732) 262-7129

ARCHITECT OF RECORD:

MEP ENGINEERS:

CONTRACTOR:

No.:	Date:	Issue:
1	07-07/25	Exterior Proposal

AS

Project No.:

66MILE

Drawing Title:

Roof Plan

Drawing No.:

A-607.00