


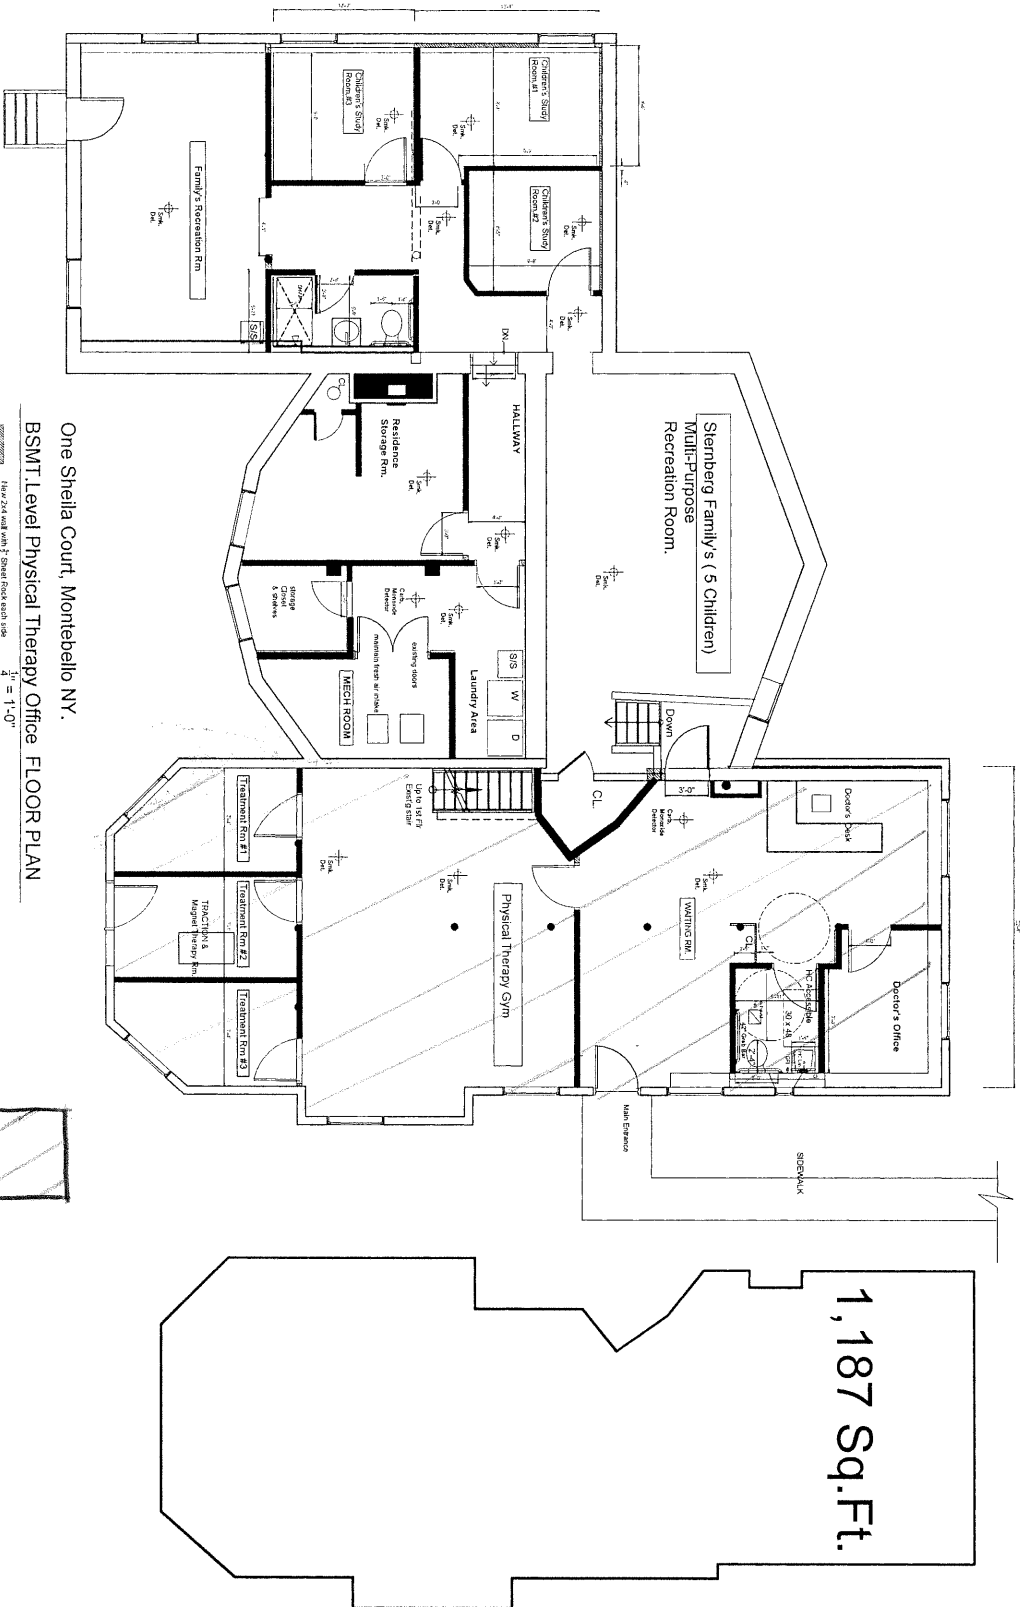


One Sheila Court, Montebello NY.

BSMT Level Physical Therapy Office FLOOR PLAN

1" = 1'-0"

- Smoke Detector
 - Carbon Monoxide Detector
 - Ground Fault Interrupter
 - Steel Column

Office Area only

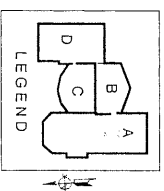

SECT# 49.17 LOT# 1-3
 AREA= 50,215 SQ.FT.
 Zone RR-50

Architect of Record	Matthew Oscar, Architect
Address	277 Ackerman Rd., Montebello, NY 10952
Project No.	114-25
Client	1 Sheila Ct. Residence Basement
Sheet Title	Basement Plan
Date	11-4-25
Revisions	
Sheet No.	A-001
Sheet Total	1 of 1