


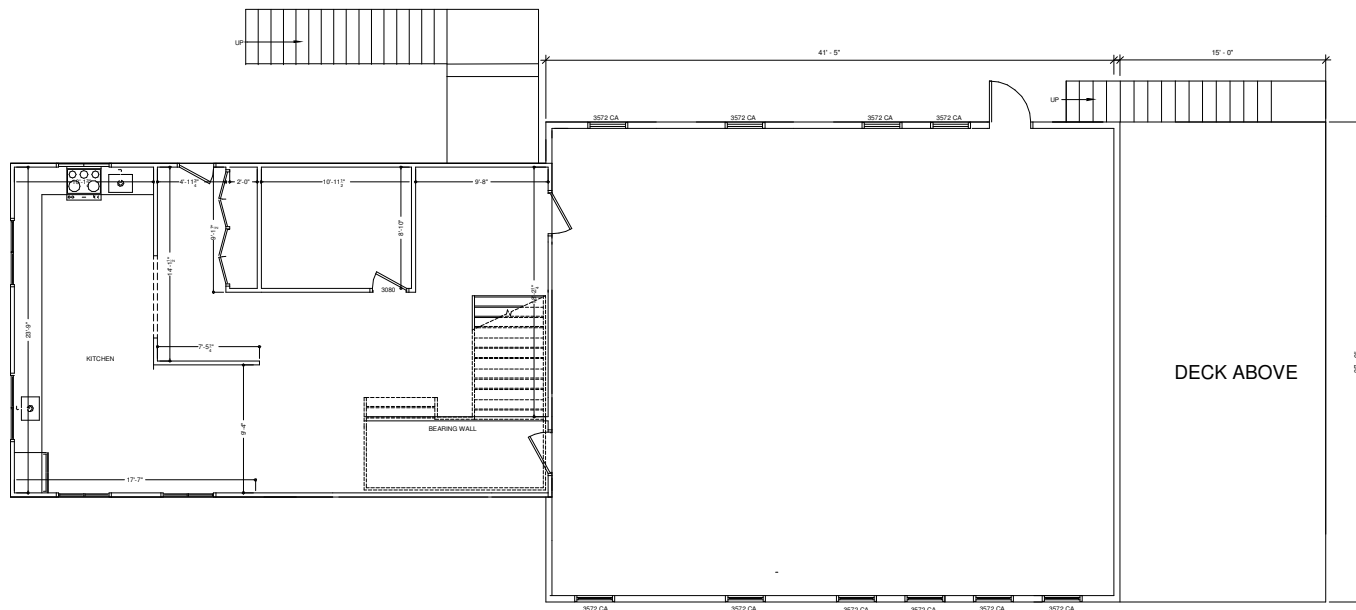

① BASEMENT FLOOR PLAN
1/4" = 1'-0"

S&L DESIGNER
T. 929-271-4547

CLIENT
INFORMATION
66 MILE ROAD

Project Name

SHEET
A101


SHEET
INFORMATION
BASEMENT PLAN

No.	Description	Date

Project number Project Number
Date Issue Date
Drawn by Author
Checked by Checker
Scale 1/4" = 1'-0"

SEAL:

① FIRST FLOOR PLAN
1/4" = 1'-0"

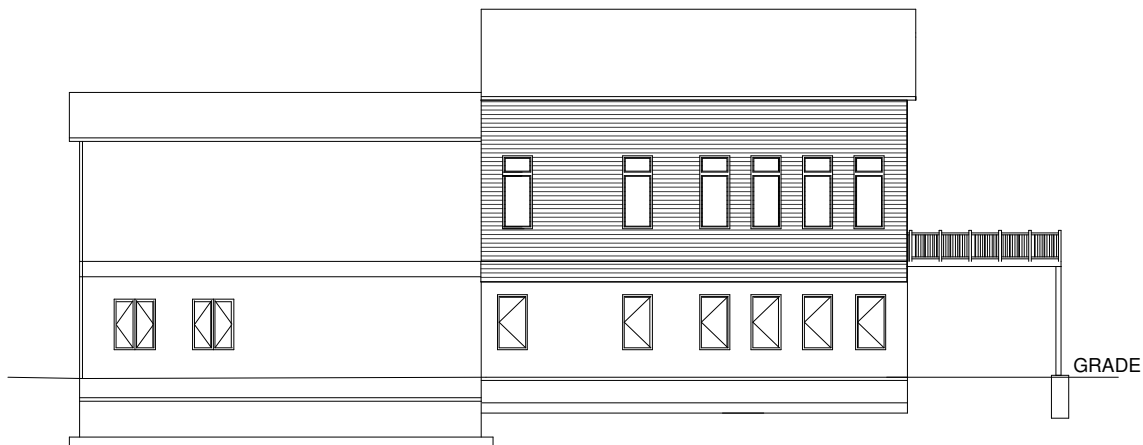

① LEFT SIDE ELEVATION
SCALE: 3/16" = 1'-0"



② RIGHT SIDE ELEVATION
SCALE: 3/16" = 1'-0"

S&L DESIGNER
T. 929-271-4547

CLIENT
INFORMATION
66 MILE ROAD

Project Name

SHEET
TITLE
A103

SHEET
INFORMATION
ELEVATIONS

No.	Description	Date

Project number Project Number
Date Issue Date
Drawn by Author
Checked by Checker
Scale 3/16" = 1'-0"

SEAL: