

TAX SECTION 48.11 BLOCK 1 LOT 13

REFERENCES:

ALL BOUNDARY & TOPOGRAPHIC INFORMATION IS REFERENCED FROM A SURVEY PREPARED BY CIVIL TEC DATED MAY 10, 2016, PROVIDED BY THE HOMEOWNER.

ALL THAT CERTAIN PLOT, PIECE OR PARCEL OF LAND SITUATE LYING AND BEING IN THE VILLAGE OF MONTEBELLO, TOWN OF RAMAPO, COUNTY OF ROCKLAND AND STATE OF NEW YORK, KNOWN AND DESIGNATED AS LOT NO. 55A ON A CERTAIN MAP ENTITLED, MONTEBELLO ESTATES SECTION 4E AND FILED IN THE ROCKLAND COUNTY CLERK'S OFFICE ON JUNE 5, 1964 IN BOOK 68 PAGE 25 AS MAP NO. 3236.

- NOTE:
- THIS IS LOT _____ IN SECTION _____ AS SHOWN ON THE TOWN OF RAMAPO TAX MAP.
 - AREA OF TRACT: 35,229 SF OR 0.809 ACRES
 - ZONE: RR-50
 - PROPOSED USE: SINGLE FAMILY RESIDENTIAL
 - RECORD OWNER (NAME AND ADDRESS):
ABC KOLIN
17 STERLING FOREST LANE
SUFFERN, NY 10901
 - APPLICANT (NAME AND ADDRESS):
SAME
 - FIRE DISTRICT: SUFFERN
 - SCHOOL DISTRICT: SUFFERN SCHOOL DISTRICT
 - WATER DISTRICT: VEDUA
 - WATER SUPPLY BY: VEDUA
 - SEWER DISTRICT: BENEFITTED AREA #5
 - DATUM NATIONAL GEODETIC VERTICAL DATUM-NAVD88
 - ALL UTILITIES UNDERGROUND. ELECTRIC SERVICE SHALL BE IN CONDUIT OF NOT LESS THAN TWO-INCH DIAMETER
 - THERE ARE NO COVENANTS, DEED RESTRICTIONS, EASEMENTS, OR OTHER RESERVATIONS OF LAND RELATIVE TO THIS SITE, OTHER THAN AS SHOWN ON THIS PLAN EXCEPT FOR THE FOLLOWING:
 - THE ZONING BOARD OF APPEALS, ON _____ AS CASE NUMBER _____ IN THE APPLICATION OF _____ GRANTED VARIANCES FOR _____
 - NO SIGNS OTHER THAN THOSE SHOWN ON THIS DRAWING ARE PERMITTED WITHOUT PRIOR APPROVAL OF THE PLANNING BOARD (TENANTS ARE TO BE ADVISED OF THIS CONDITION)
 - THE UNDERSIGNED, OWNER AND/OR APPLICANT, AS A CONDITION OF APPROVAL OF THIS SITE PLAN, HEREBY AGREES TO COMPLETE THE WITHIN SITE DEVELOPMENT PLAN AS DRAWN AND ALL IMPROVEMENTS SHOWN THEREON AS A CONDITION OF THE ISSUANCE OF A BUILDING PERMIT. THE APPLICANT/OWNER IS AWARE THAT NO CHANGES IN THIS PLAN MAY BE MADE UNLESS APPROVED BY THE PLANNING BOARD.

APPLICANT _____ DATE _____

OWNER _____ DATE _____


17. PLANS ARE BASED ON FIELD ENGINEERING DATA AND CERTIFIED HERETO BY:

- LICENSED PROFESSIONAL ENGINEER OR LAND SURVEYOR _____ DATE _____
- THE RELOCATED INLET WILL BE REPLACED AT THE DIRECTION OF THE VILLAGE ENGINEER IF THE INLET CONDITION IS FOUND UNACCEPTABLE DURING CONSTRUCTION.
 - SILT FENCE TO BE INSTALLED IN FRONT OF WETLANDS FLAGS. NO DISTURBANCE TO TAKE PLACE WITHIN LIMITS OF WETLANDS.
 - PERCOLATION TESTING TO BE DONE PRIOR TO DRAINAGE INSTALLATION.
 - ALL DISTURBED AREAS TO BE TOPSOILED AND SEEDED.
 - ALL DIRT FROM THE EXCAVATION IS TO BE REMOVED FROM THE SITE.
 - THERE SHALL BE NO DIRECT DISCHARGE TO THE MAHWAH RIVER.
 - FLOOD PLAIN ELEVATION=320.5 FEET (MOST UP TO DATE)
 - NO LANDSCAPE IS PROPOSED.
 - BASEMENT STAIR AREA TO BE DRAINED TO DAYLIGHT.

UNAUTHORIZED ALTERATION OR ADDITION TO THIS PLAN IS A VIOLATION OF SECTION 7209(2) OF THE NEW YORK STATE EDUCATION LAW. COPIES OF THIS MAP NOT HAVING THE SEAL OF THE SURVEYOR OR ENGINEER SHALL NOT BE VALID.

CERTIFICATIONS ARE NOT TRANSFERABLE TO ADDITIONAL INSTITUTIONS OR SUBSEQUENT OWNERS.

USE OF UNSEALED COPIES OF THIS DOCUMENT IN ANY COURT, FINANCIAL TRANSACTION OR FILING WITH ANY STATE OR OFFICE IS AN UNAUTHORIZED VIOLATION OF FEDERAL COPYRIGHT LAWS.

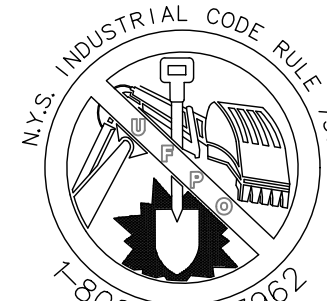

CALL BEFORE YOU DIG - DRILL OR BLAST - NO LESS THAN TWO WORKING DAYS NOTICE
IT'S THE LAW!


USE GROUP (U)	MINIMUM LOT AREA	LOT WIDTH (FEET) STERLING HIGH	FRONT SETBACK (FEET) STERLING	FRONT YARD (FEET) STERLING	FRONT SETBACK (FEET) HIGH	FRONT YARD (FEET) HIGH	SIDE SETBACK (FEET) +	TOTAL SIDE SETBACK (FEET) +	SIDE YARD (FEET) +	SIDE YARD POOL (FEET) +	REAR SETBACK (FEET) +	REAR YARD (FEET) +	REAR YARD POOL (FEET) +	STREET FRONTAGE (FEET)	MAXIMUM HEIGHT (FEET)	DEVELOPMENT COVERAGE (PERCENT)	FLOOR AREA RATIO (FAR)
REQD	50,000 SQ. FT.	175	50	50	50	50	25	60	20	30	50	20	30	100	35 FEET	20.0	0.15
EXIST	26,995** SQ. FT.	173.6/232.6	55.6	55.6	25.0#BECK	25.0#BECK	70.9	NA	70.9	NA	111.9	111.9	NA	387.5	35	17.1	0.120
PROD	26,995** SQ. FT.	173.6/232.6	55.6	55.6	25.0#BECK	25.0#BECK	70.9	NA	66.9	24.9**	104.5	94.6	114.8	387.5	35	22.4**	0.203**

+ PER 195-83 MUST USE R-35 REQ. BULK REQUIREMENTS ZONE: RR-50

** VARIANCE REQUIRED
DEVELOPMENT COVERAGE:
DWELLING & COV. PORCH=2118 SF
DRIVEWAY=1588 SF
DECK=70 SF
CONC.=851 SF (TBR)
PROP. ADDITION=897 SF
PROP. DECK=356 SF
PROP. POOL W/COPING=963 SF
PROP. TO PAD=32 SF
PROP. BASEMENT STAIR AREA(NOT UNDER DECK)=35 SF
COV=6,039 SF/26,995 SF=22.4%


#LOT AREA:
100 YEAR FLOOD=8,234 SF
AREA=35,229 SF-8,234 SF=26,995 SF

FLOOR AREA RATIO:
BASEMENT=2,712 SF
1ST FLOOR=2,712 SF
2ND FLOOR=1,730 SF
TOTAL=7,154 SF
FAR=7,154 SF/35,229 SF=0.203

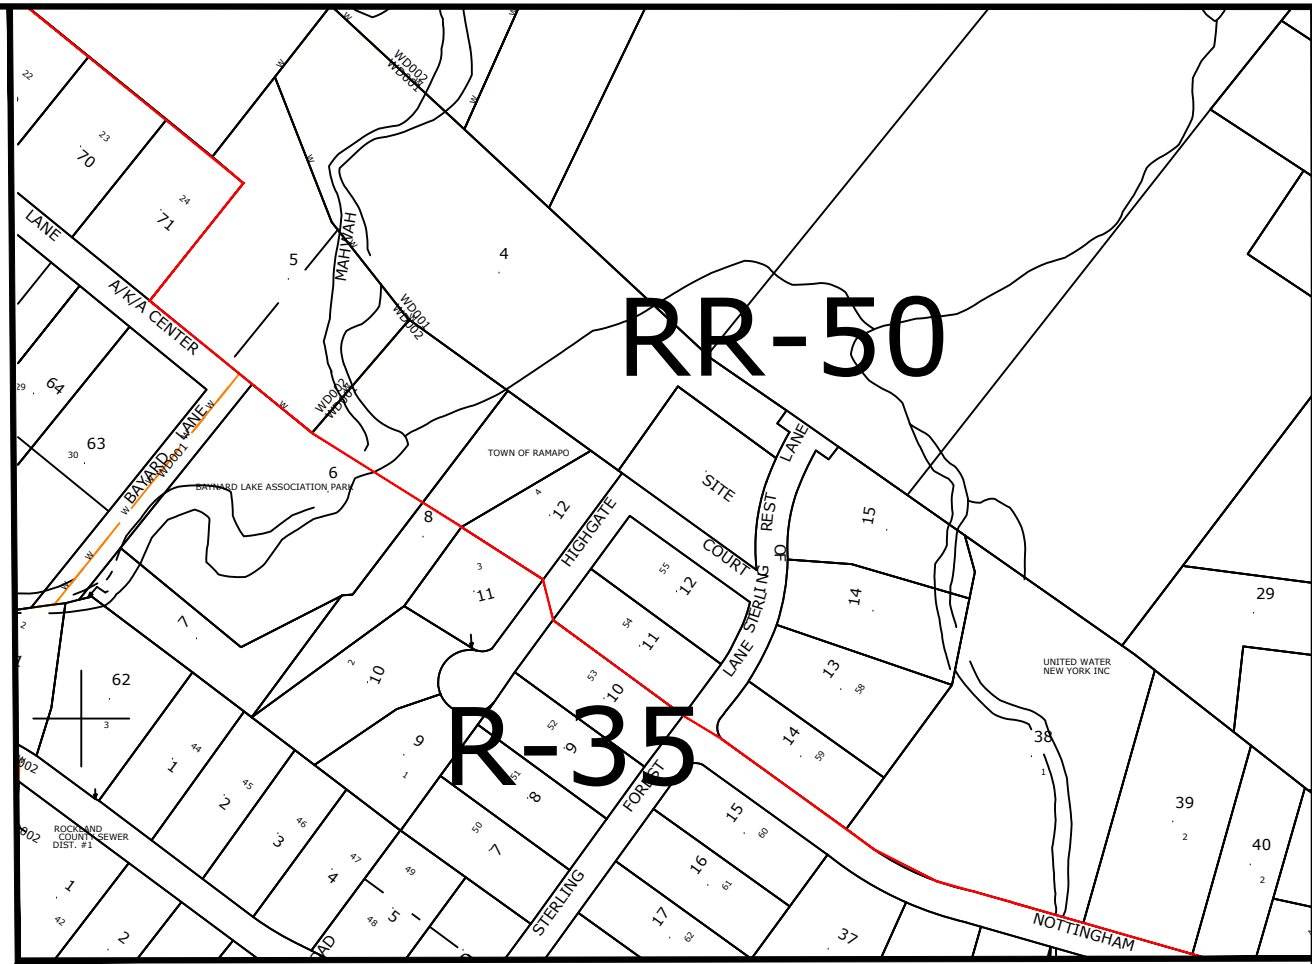

KEY MAP

SCALE 1"=300'

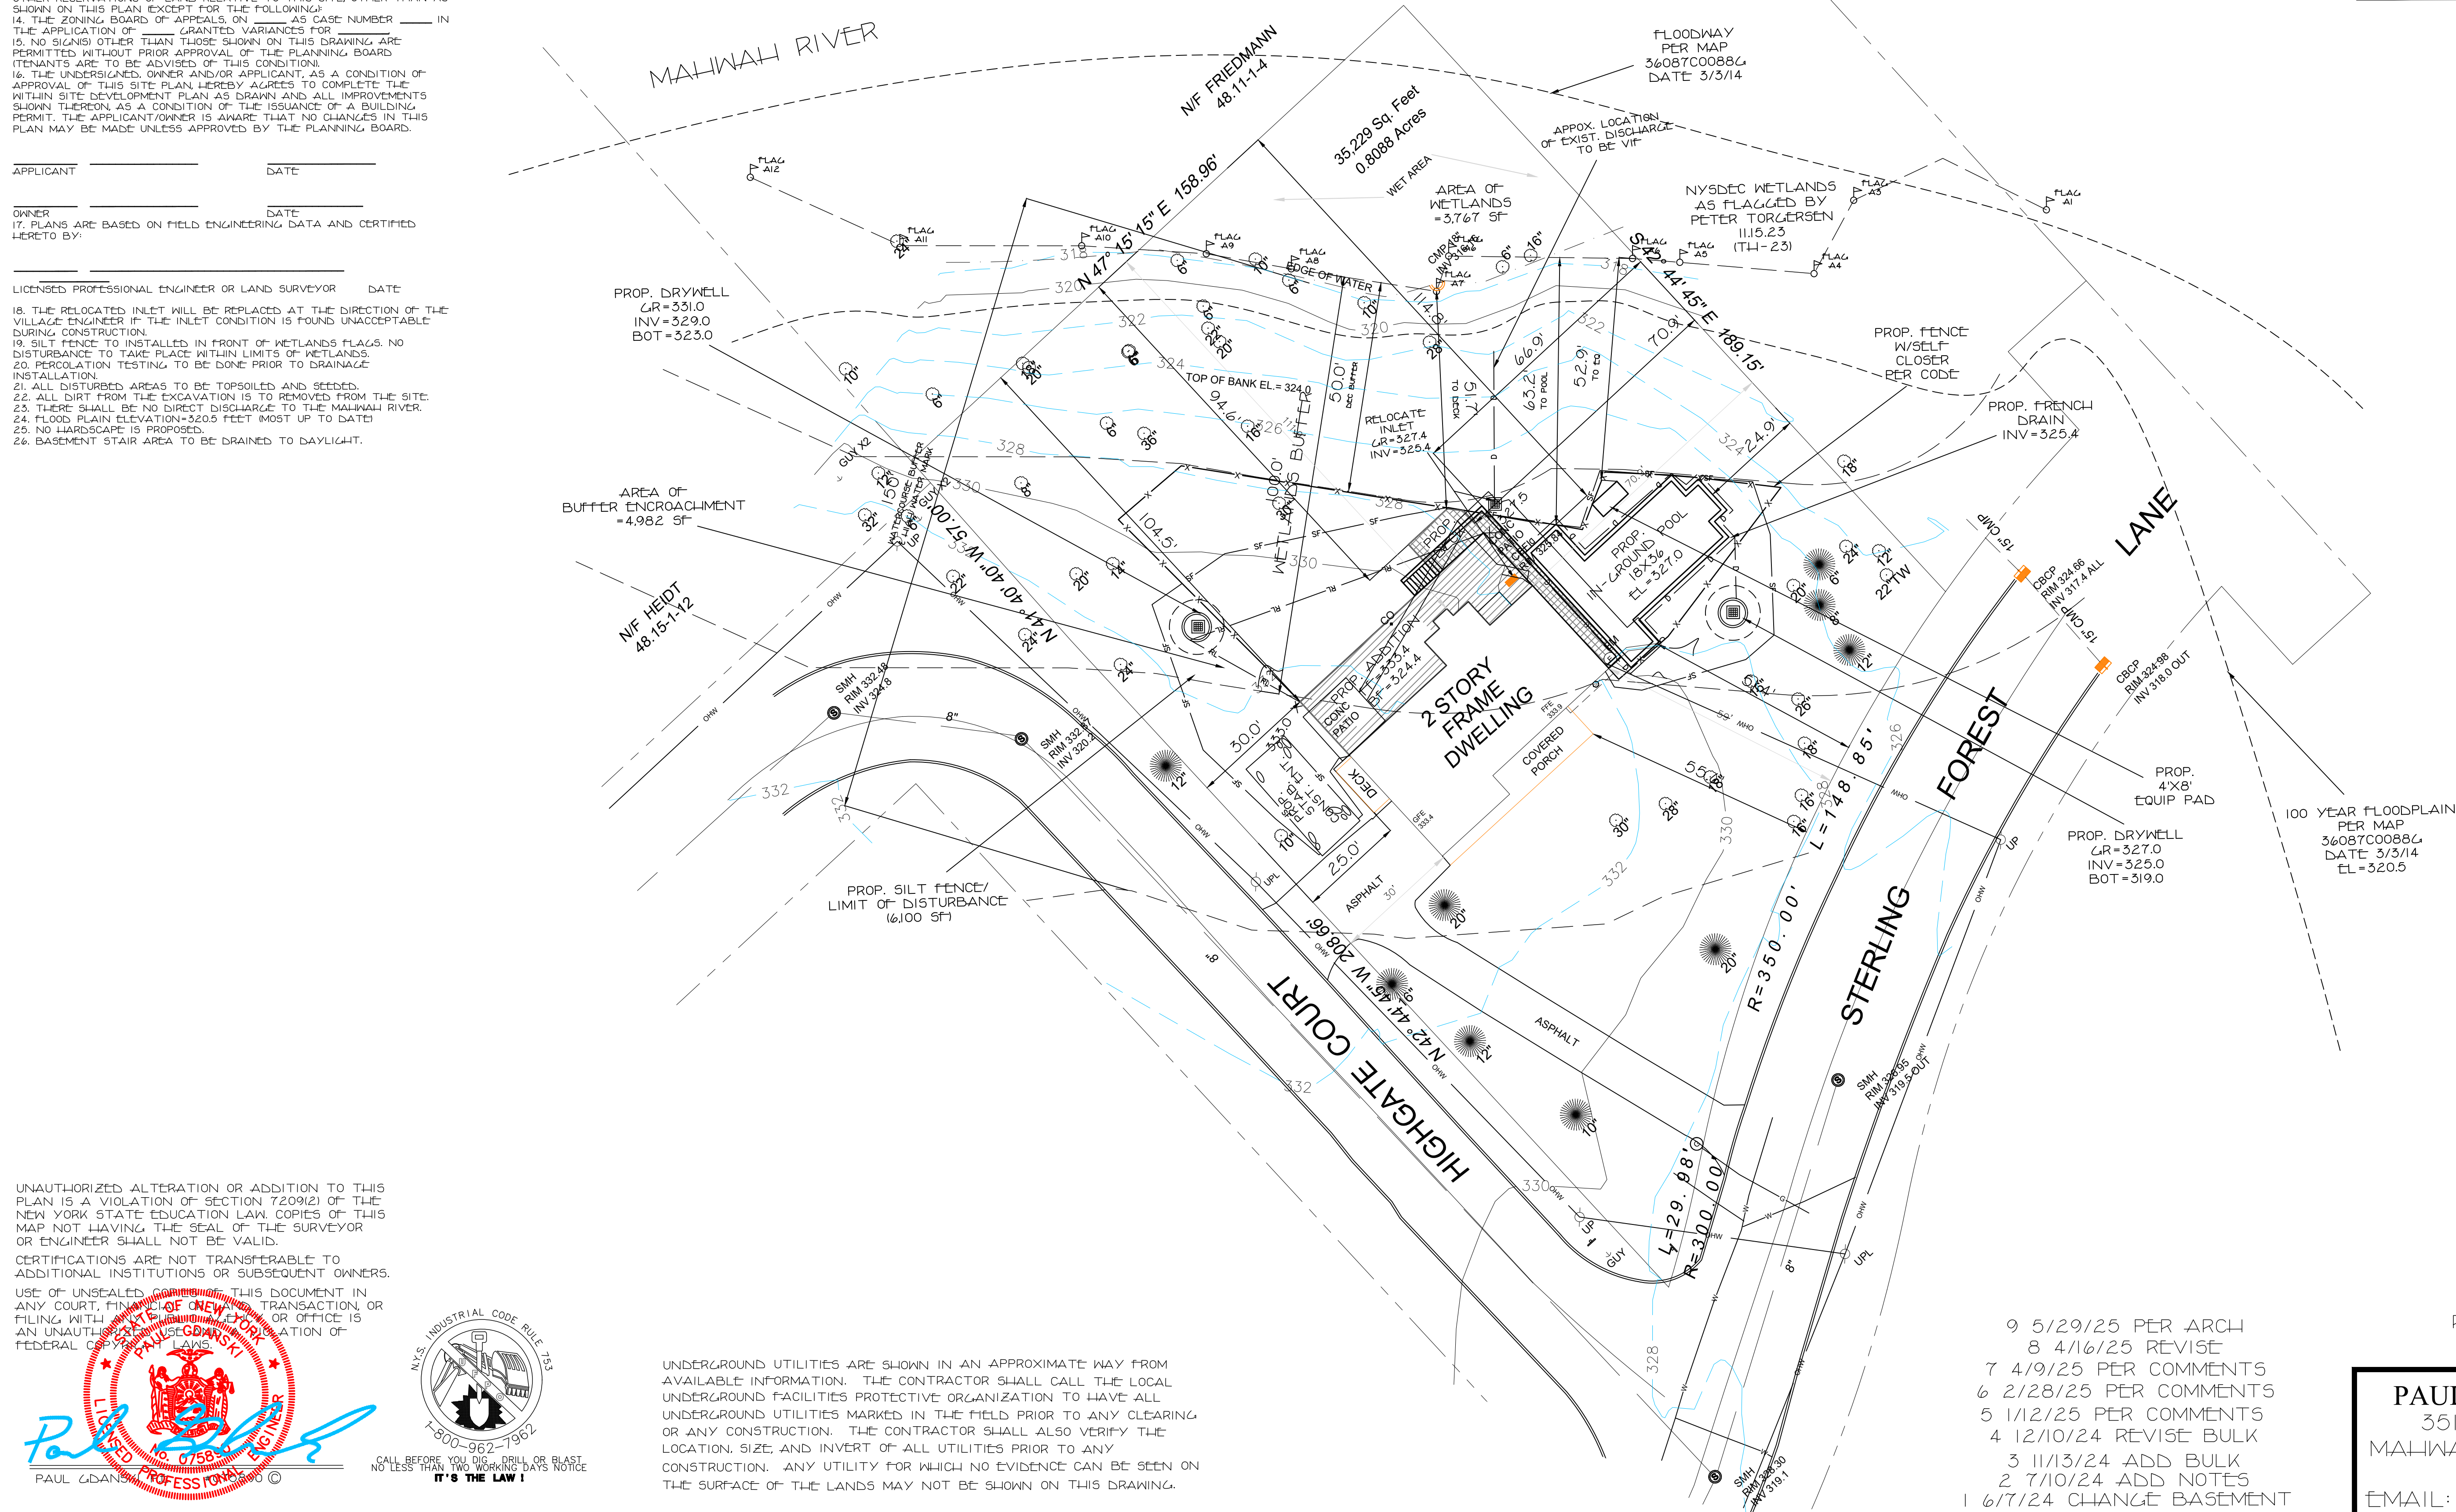


PLOT PLAN
FOR
KOLIN
VILLAGE OF MONTEBELLO
TOWN OF RAMAPO
ROCKLAND COUNTY, NEW YORK

SHEET 1 OF 4



PAUL GDANSKI, P.E., PLLC
3512 WHITTIER COURT
MAHWAH, NEW JERSEY 07430
(917) 418-0999
EMAIL: PGSKI@EARTHLINK.NET

17 STERLING
1/1/24
1"=20'

9 5/29/25 PER ARCH
8 4/16/25 REVISE
7 4/9/25 PER COMMENTS
6 2/28/25 PER COMMENTS
5 1/12/25 PER COMMENTS
4 12/10/24 REVISE BULK
3 11/13/24 ADD BULK
2 7/10/24 ADD NOTES
1 6/7/24 CHANGE BASEMENT


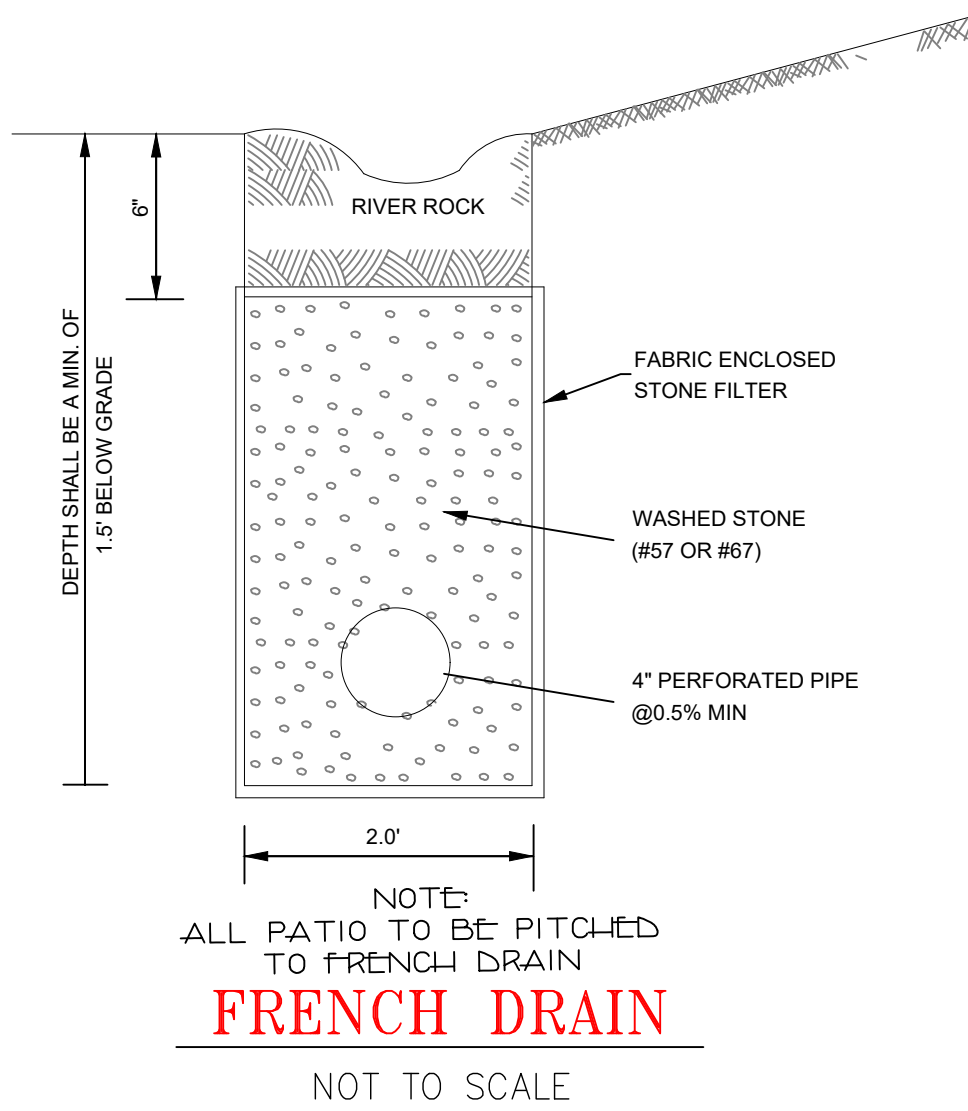


- NOTES:
1. SET PIT IN 12.5'DIA. OVERALL EXCAVATION, BACKFILL WITH ALL CLEAN STONE.
 2. CONTRACTOR SHALL BE RESPONSIBLE FOR DETERMINING SEASONAL HIGH WATER TABLE. NO SEEPAGE PITS AND/OR STONE SHALL BE SET BELOW SEASONAL HIGH WATER, AND ENGINEER MUST BE CONTACTED IN WRITING SHOULD WATER BE ENCOUNTERED.
- SEEPAGE PIT MAINTENANCE NOTES
1. SEEPAGE PITS SHALL BE MAINTAINED BY THE OWNERS OF THE LOTS ON WHICH THEY ARE SITUATED.
 2. SAID OWNERS SHALL INSPECT SEEPAGE PITS ON A TWICE YEARLY BASIS AND REMOVE ANY ACCUMULATED SEDIMENT (OR AFTER ANY SIGNIFICANT STORM).
 3. IF EVIDENCE PERSISTS THAT THE SEEPAGE PITS ARE NOT FUNCTIONING PROPERLY (I.E. WATER BACKING-UP IN SYSTEM, ETC.), THE OWNERS SHALL INSPECT THE PITS AS SOON AS REASONABLY POSSIBLE AND MAKE NECESSARY REPAIRS TO ENSURE PROPER FUNCTION OF THE SYSTEM.

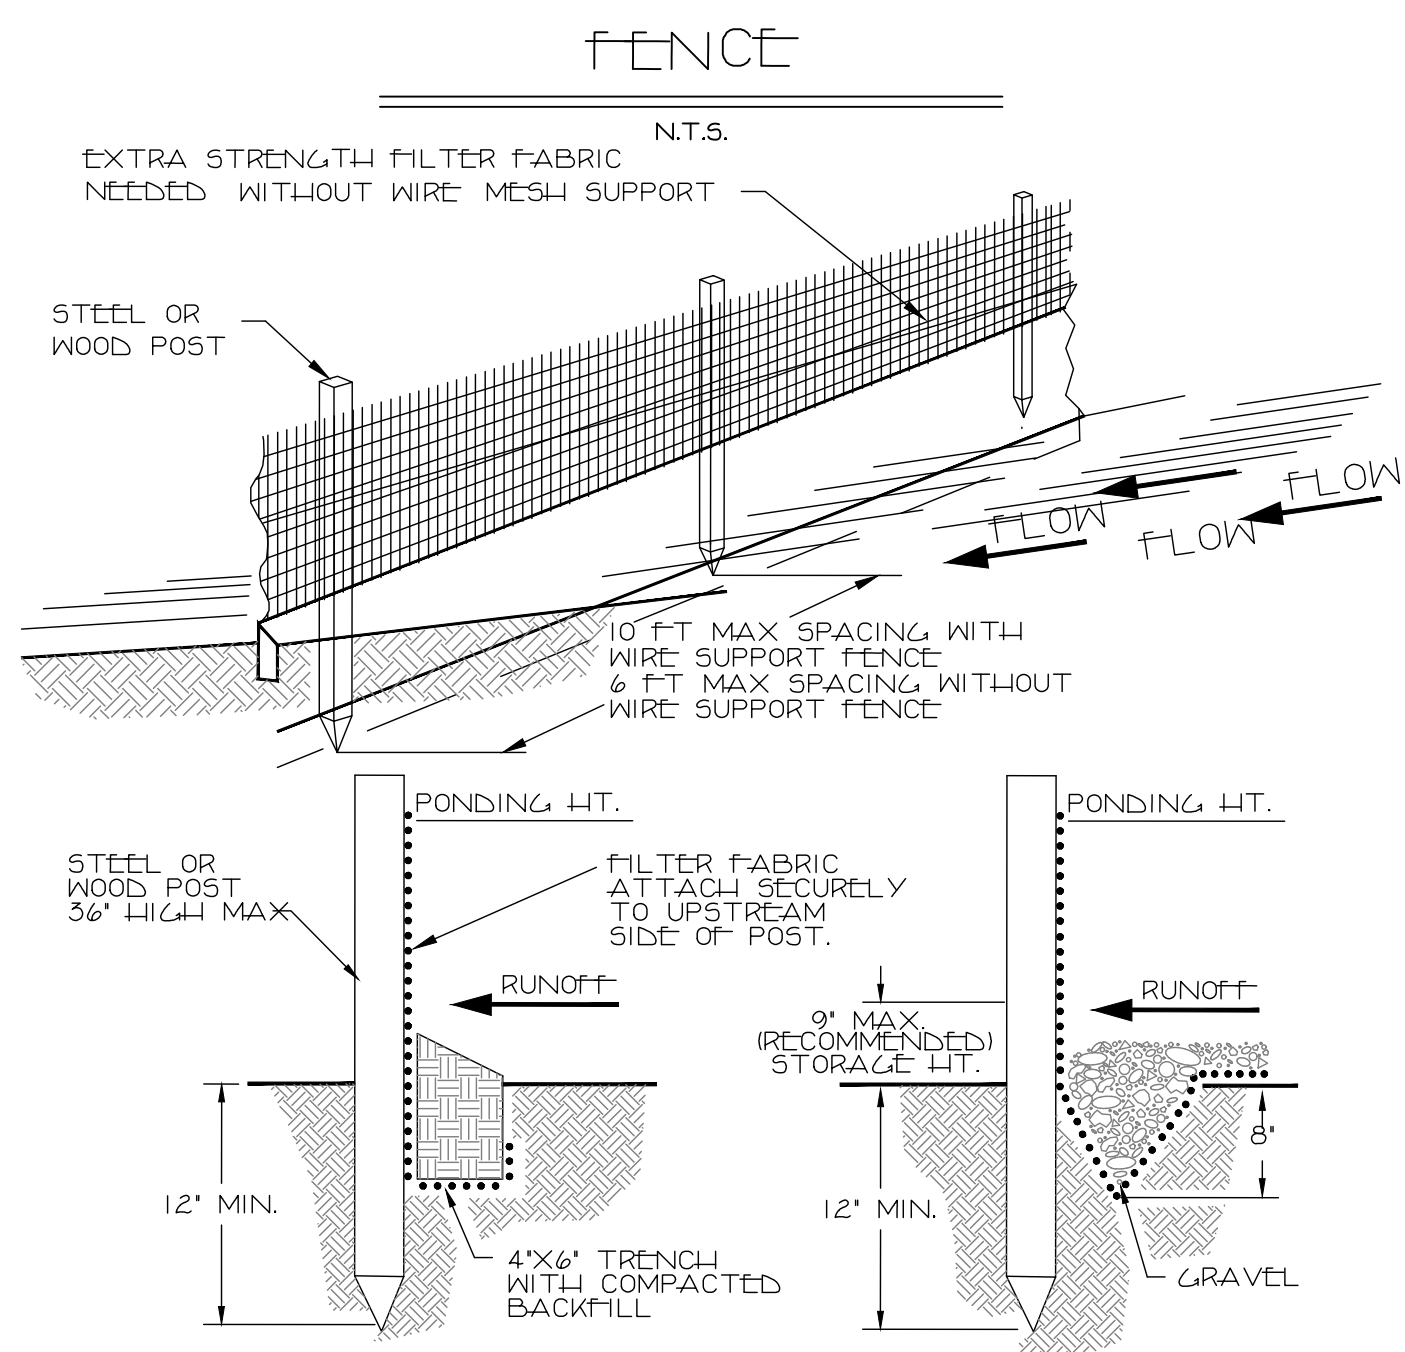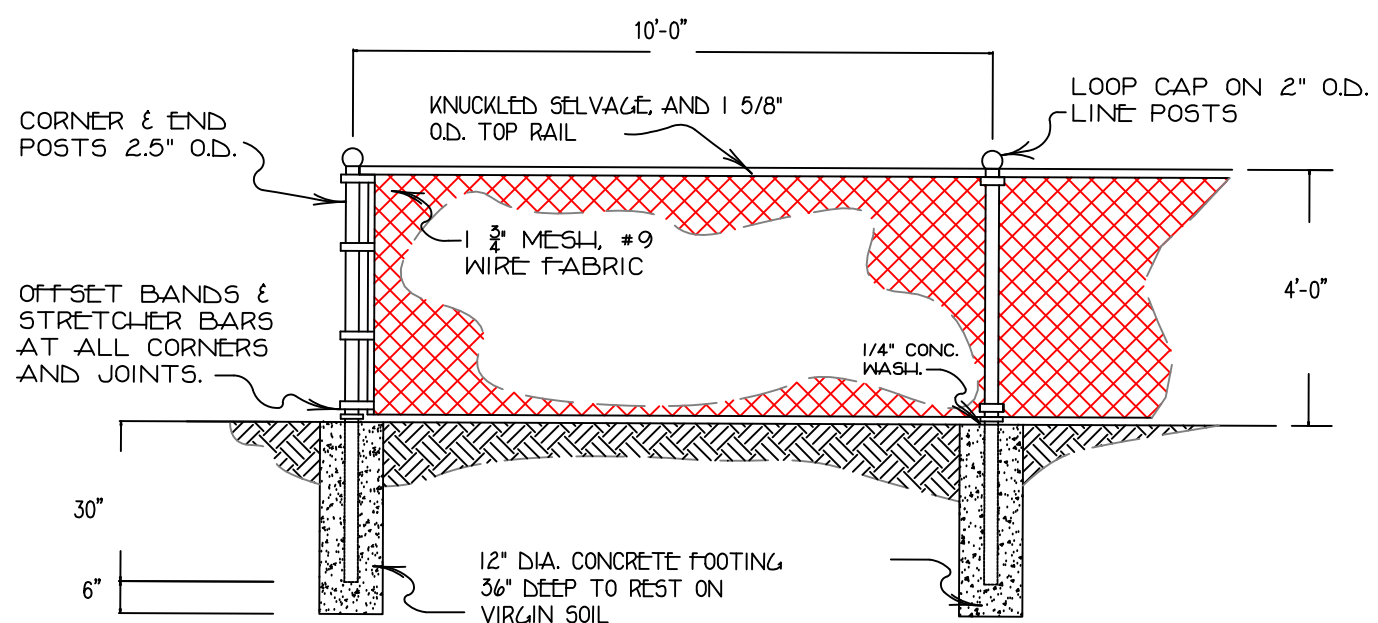

SILT FENCE

N.T.S.

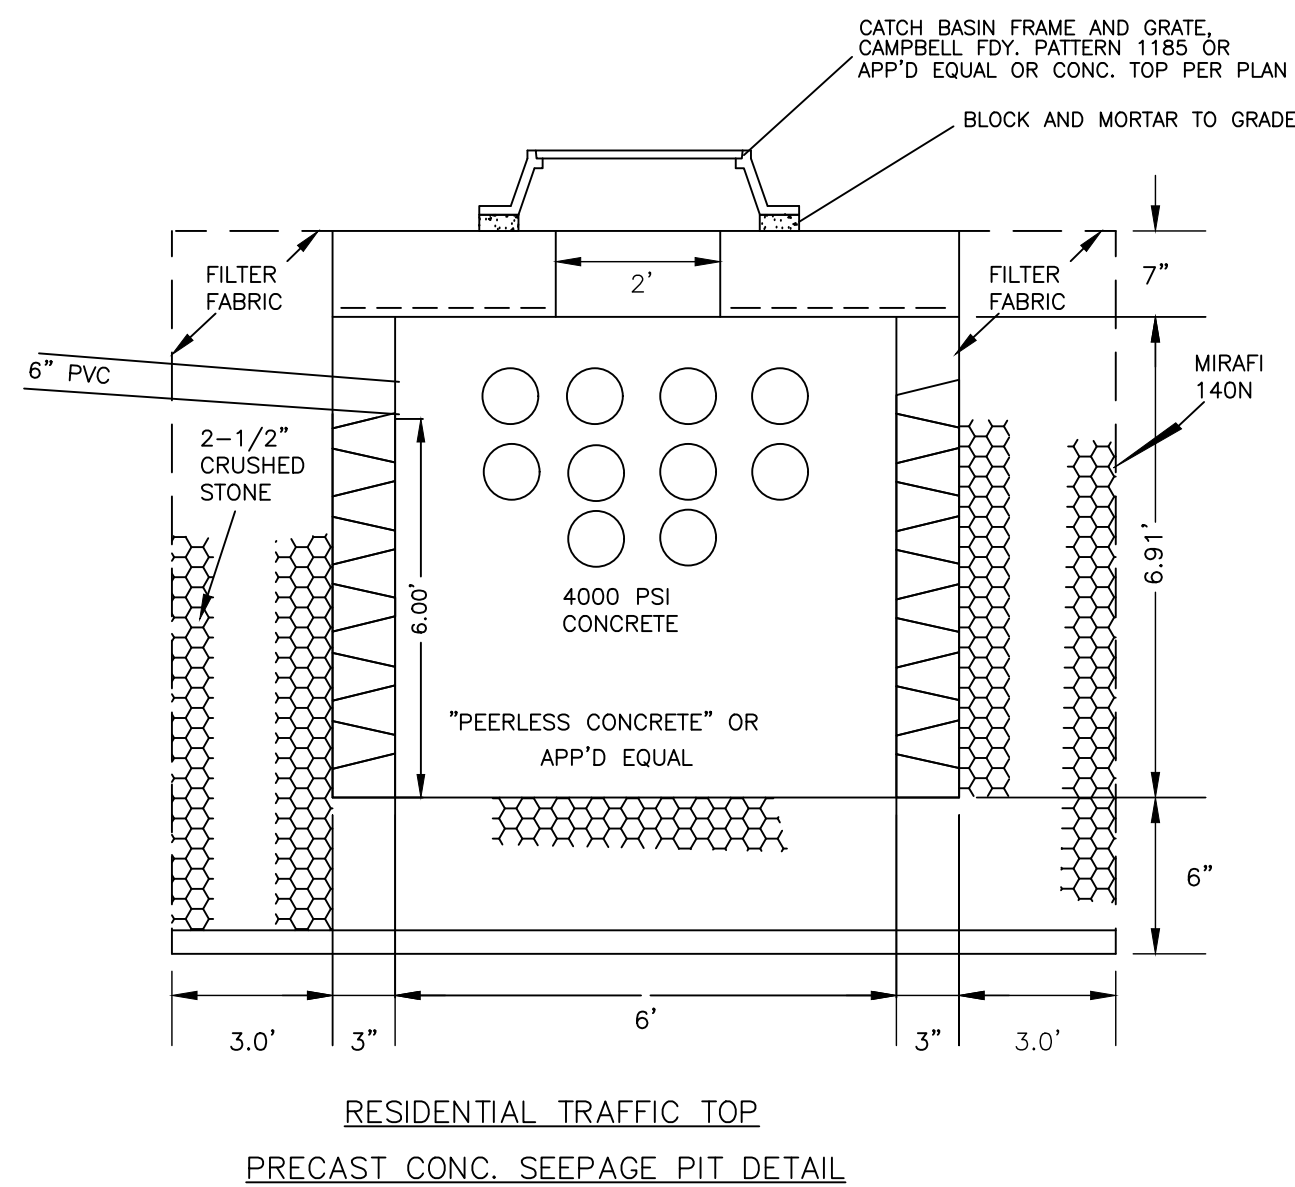
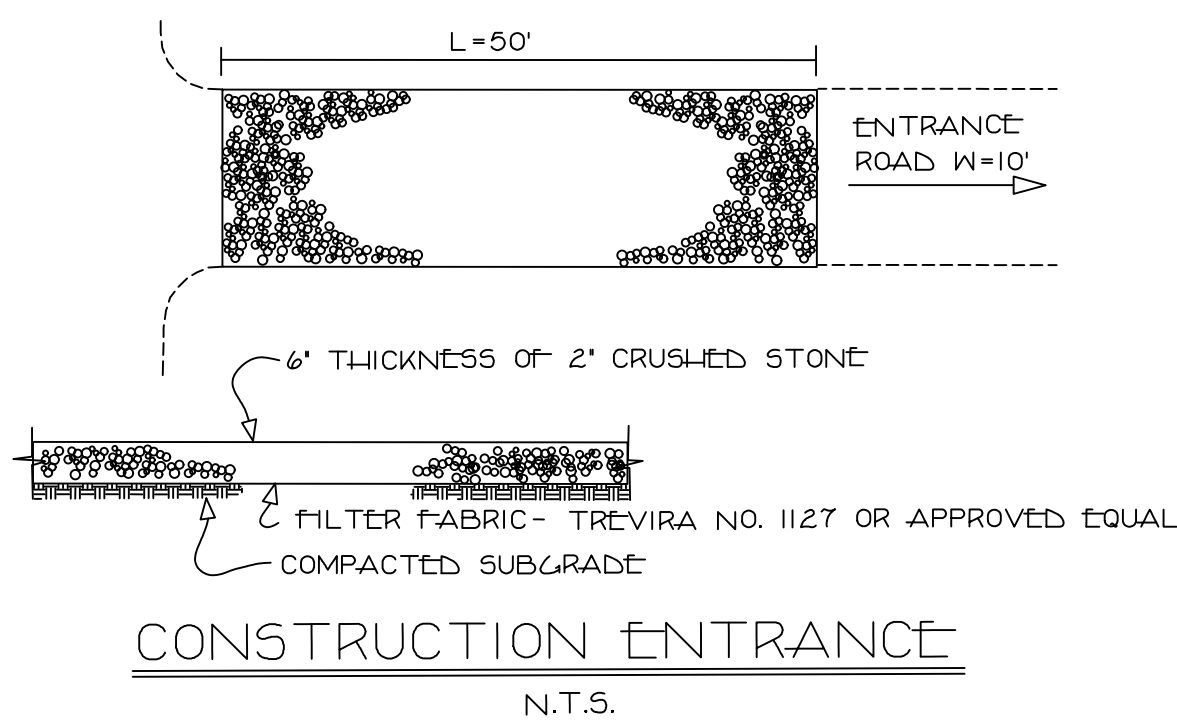


Drywell Design:			
Catchment "A"			
Development size =	0.0324 Acre		
Undeveloped SCS Curve No.=	61.0000		
Developed SCS Curve No.=	98.0000		
1. Select Design Storm			
100 year, 24-hour	9.3000		
2. Type of subsurface disposal system:			
Precast drywell with 3-3/4" crushed stone			
3. Determine Percolation Rate:			
Percolation Rate:			
Drop	1.0000 inches		
Time	30.0000 minutes		
a. Area of Percolation (Ap):			
Surface area of Cylinder			
Ac=Pi*Dhavg			
D=	1.0000 foot		
havg=	8.5000 inches		
Ac=	2.2253 Ft^2		
Bottom Area			
Ab=Pi*r^2			
Ab=	0.7854 Ft^2		
Volume of Percolation:			
Ap*Ac=AbD			
Ap=	3.0107 Ft^2		
Vp=Ab*h	0.0654 Ft^3		
Soil Percolation Rate			
Sr=volume/area/time	0.0007 Ft^3/Ft^2/Min.		
Sr=	1.0435 Ft^3/Ft^2/day		
Sr=(minus clogging factor of 25%)	0.7826 Ft^3/Ft^2/day		
4. Calculate Required Storage Volume:			
100yr. 24 hour rainfall=	9.3000 inches		
From Table 2-1 of TR-55			
Existing CN=	61.0000 therefore depth Vr=	4.40 inches	
Proposed CN=	98.0000 therefore depth Vr=	9.10 inches	
DeltaV=			
Vs=deltaV*Area	4.7000 inches		
Vs=	553.4250 Ft^3		
5. Calculate Volume per Drywell:			
Vw=Pi*r^2*height			
Thickness of Stone=	3.0000 feet		
Thickness of drywell wall=	0.3330 foot		
Diameter of drywell=	6.0000 feet		
Height of drywell=	6.0000 feet		
Vw=	337.6500 Ft^3		
6. Calculate 24-hour percolation volume per drywell (Vp):			
Vp=bottom surface area of drywell*soil percolation rate(Sr)			
Vp=Pi*R^2*Sr			
Vp=	98.6083 Ft^3/day/drywell		
*Note: Bottom of drywell only included			
7. Calculate the total 24-hour Volume per drywell (Vt):			
Vt=Volume of drywell(Vw)/percolation volume(Vp)			
Vt=	436.2583 Ft^3		
8. Determine number of drywells required (DW):			
DW=Req. Volume of Storage(Vs)/Total Vol. per Drywell(Vt)	1.3		
DW=	USE	2	

UNAUTHORIZED ALTERATION OR ADDITION TO THIS PLAN IS A VIOLATION OF SECTION 7209(2) OF THE NEW YORK STATE EDUCATION LAW. COPIES OF THIS MAP NOT HAVING THE SEAL OF THE SURVEYOR OR ENGINEER SHALL NOT BE VALID.

CERTIFICATIONS ARE NOT TRANSFERABLE TO ADDITIONAL INSTITUTIONS OR SUBSEQUENT OWNERS.

USE OF UNSEALED COPIES OF THIS DOCUMENT IN ANY COURT, FINANCIAL TRANSACTION OR FILING WITH ANY STATE, FEDERAL OR OFFICE IS AN UNAUTHORIZED VIOLATION OF FEDERAL COPYRIGHT LAWS.

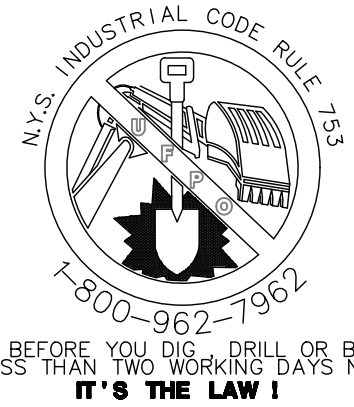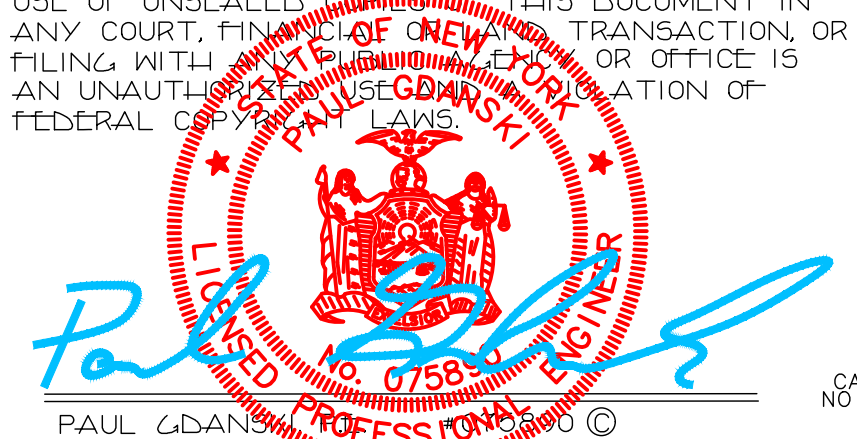

UNDERGROUND UTILITIES ARE SHOWN IN AN APPROXIMATE WAY FROM AVAILABLE INFORMATION. THE CONTRACTOR SHALL CALL THE LOCAL UNDERGROUND FACILITIES PROTECTIVE ORGANIZATION TO HAVE ALL UNDERGROUND UTILITIES MARKED IN THE FIELD PRIOR TO ANY CLEARING OR ANY CONSTRUCTION. THE CONTRACTOR SHALL ALSO VERIFY THE LOCATION, SIZE, AND INVERT OF ALL UTILITIES PRIOR TO ANY CONSTRUCTION. ANY UTILITY FOR WHICH NO EVIDENCE CAN BE SEEN ON THE SURFACE OF THE LANDS MAY NOT BE SHOWN ON THIS DRAWING.

DETAIL SHEET
FOR
KOLIN
VILLAGE OF MONTEBELLO
TOWN OF RAMAPO
ROCKLAND COUNTY, NEW YORK

9 5/29/25 PER ARCH
8 4/16/25 REVISE
7 4/9/25 PER COMMENTS
6 2/28/25 PER COMMENTS
5 1/12/25 PER COMMENTS
4 12/10/24 REVISE BULK
3 11/13/24 ADD BULK
2 7/10/24 ADD NOTES
1 6/7/24 CHANGE BASEMENT

PAUL GDANSKI, P.E., PLLC
3512 WHITTIER COURT
MAHWAH, NEW JERSEY 07430
(917) 418-0999
EMAIL: PGSKI@EARTHLINK.NET

SHEET 2 OF 4
4175TERLING
1/1/24
1"=20'

USE GROUP (U)	MINIMUM LOT AREA	LOT WIDTH (FEET) STERIL-HIGH	FRONT SETBACK (FEET) STERIL	FRONT YARD SETBACK (FEET) STERIL	FRONT SETBACK (FEET) HIGH	FRONT YARD SETBACK (FEET) HIGH	SIDE SETBACK (FEET)	TOTAL SIDE SETBACK (FEET)	SIDE YARD SETBACK (FEET)	SIDE YARD POOL (FEET)	REAR SETBACK (FEET)	REAR YARD SETBACK (FEET)	REAR YARD POOL (FEET)	STREET FRONTAGE (FEET)	MAXIMUM HEIGHT (FEET)	DEVELOPMENT COVERAGE (PERCENT)	FLOOR AREA RATIO (FAR)
REQD	50,000 SQ. FT.	175	50	50	50	50	25	60	20	30	50	20	30	100	35 FEET	20.0	0.15
PROD	26,995** SQ. FT.	173.6/ 232.6	55.6	5.0**	25.0**	25.0**	70.9	NA	66.9	67.6	104.5	94.6	165.9	387.5	35	22.3**	0.203**


+ PER 195-89 MUST USE R-35 REQ.
* PRE-EXISTING
** VARIANCE REQUIRED

BULK REQUIREMENTS ZONE: RR-50

DEVELOPMENT COVERAGE:
DWELLING & COV. PORCH=2,118 SF
DRIVEWAY=1,588 SF
DECK=70 SF
CONC.=851 SF (TBR)
PROP. ADDITION=897 SF
PROP. DECK=336 SF
PROP. POOL W/COPING=963 SF
PROP. EQ PAD=32 SF
PROP. BASEMENT AREA=35 SF
COV.=6,039 SF/26,995 SF=22.37

LOT AREA:
100 YEAR FLOOD=8,234 SF
AREA=35,229 SF-8,234 SF=26,995 SF



FLOOR AREA RATIO:
BASEMENT=2,712 SF
1ST FLOOR=2,712 SF
2ND FLOOR=1,730 SF
TOTAL=7,154 SF
FAR=7,154 SF/35,229 SF=0.203

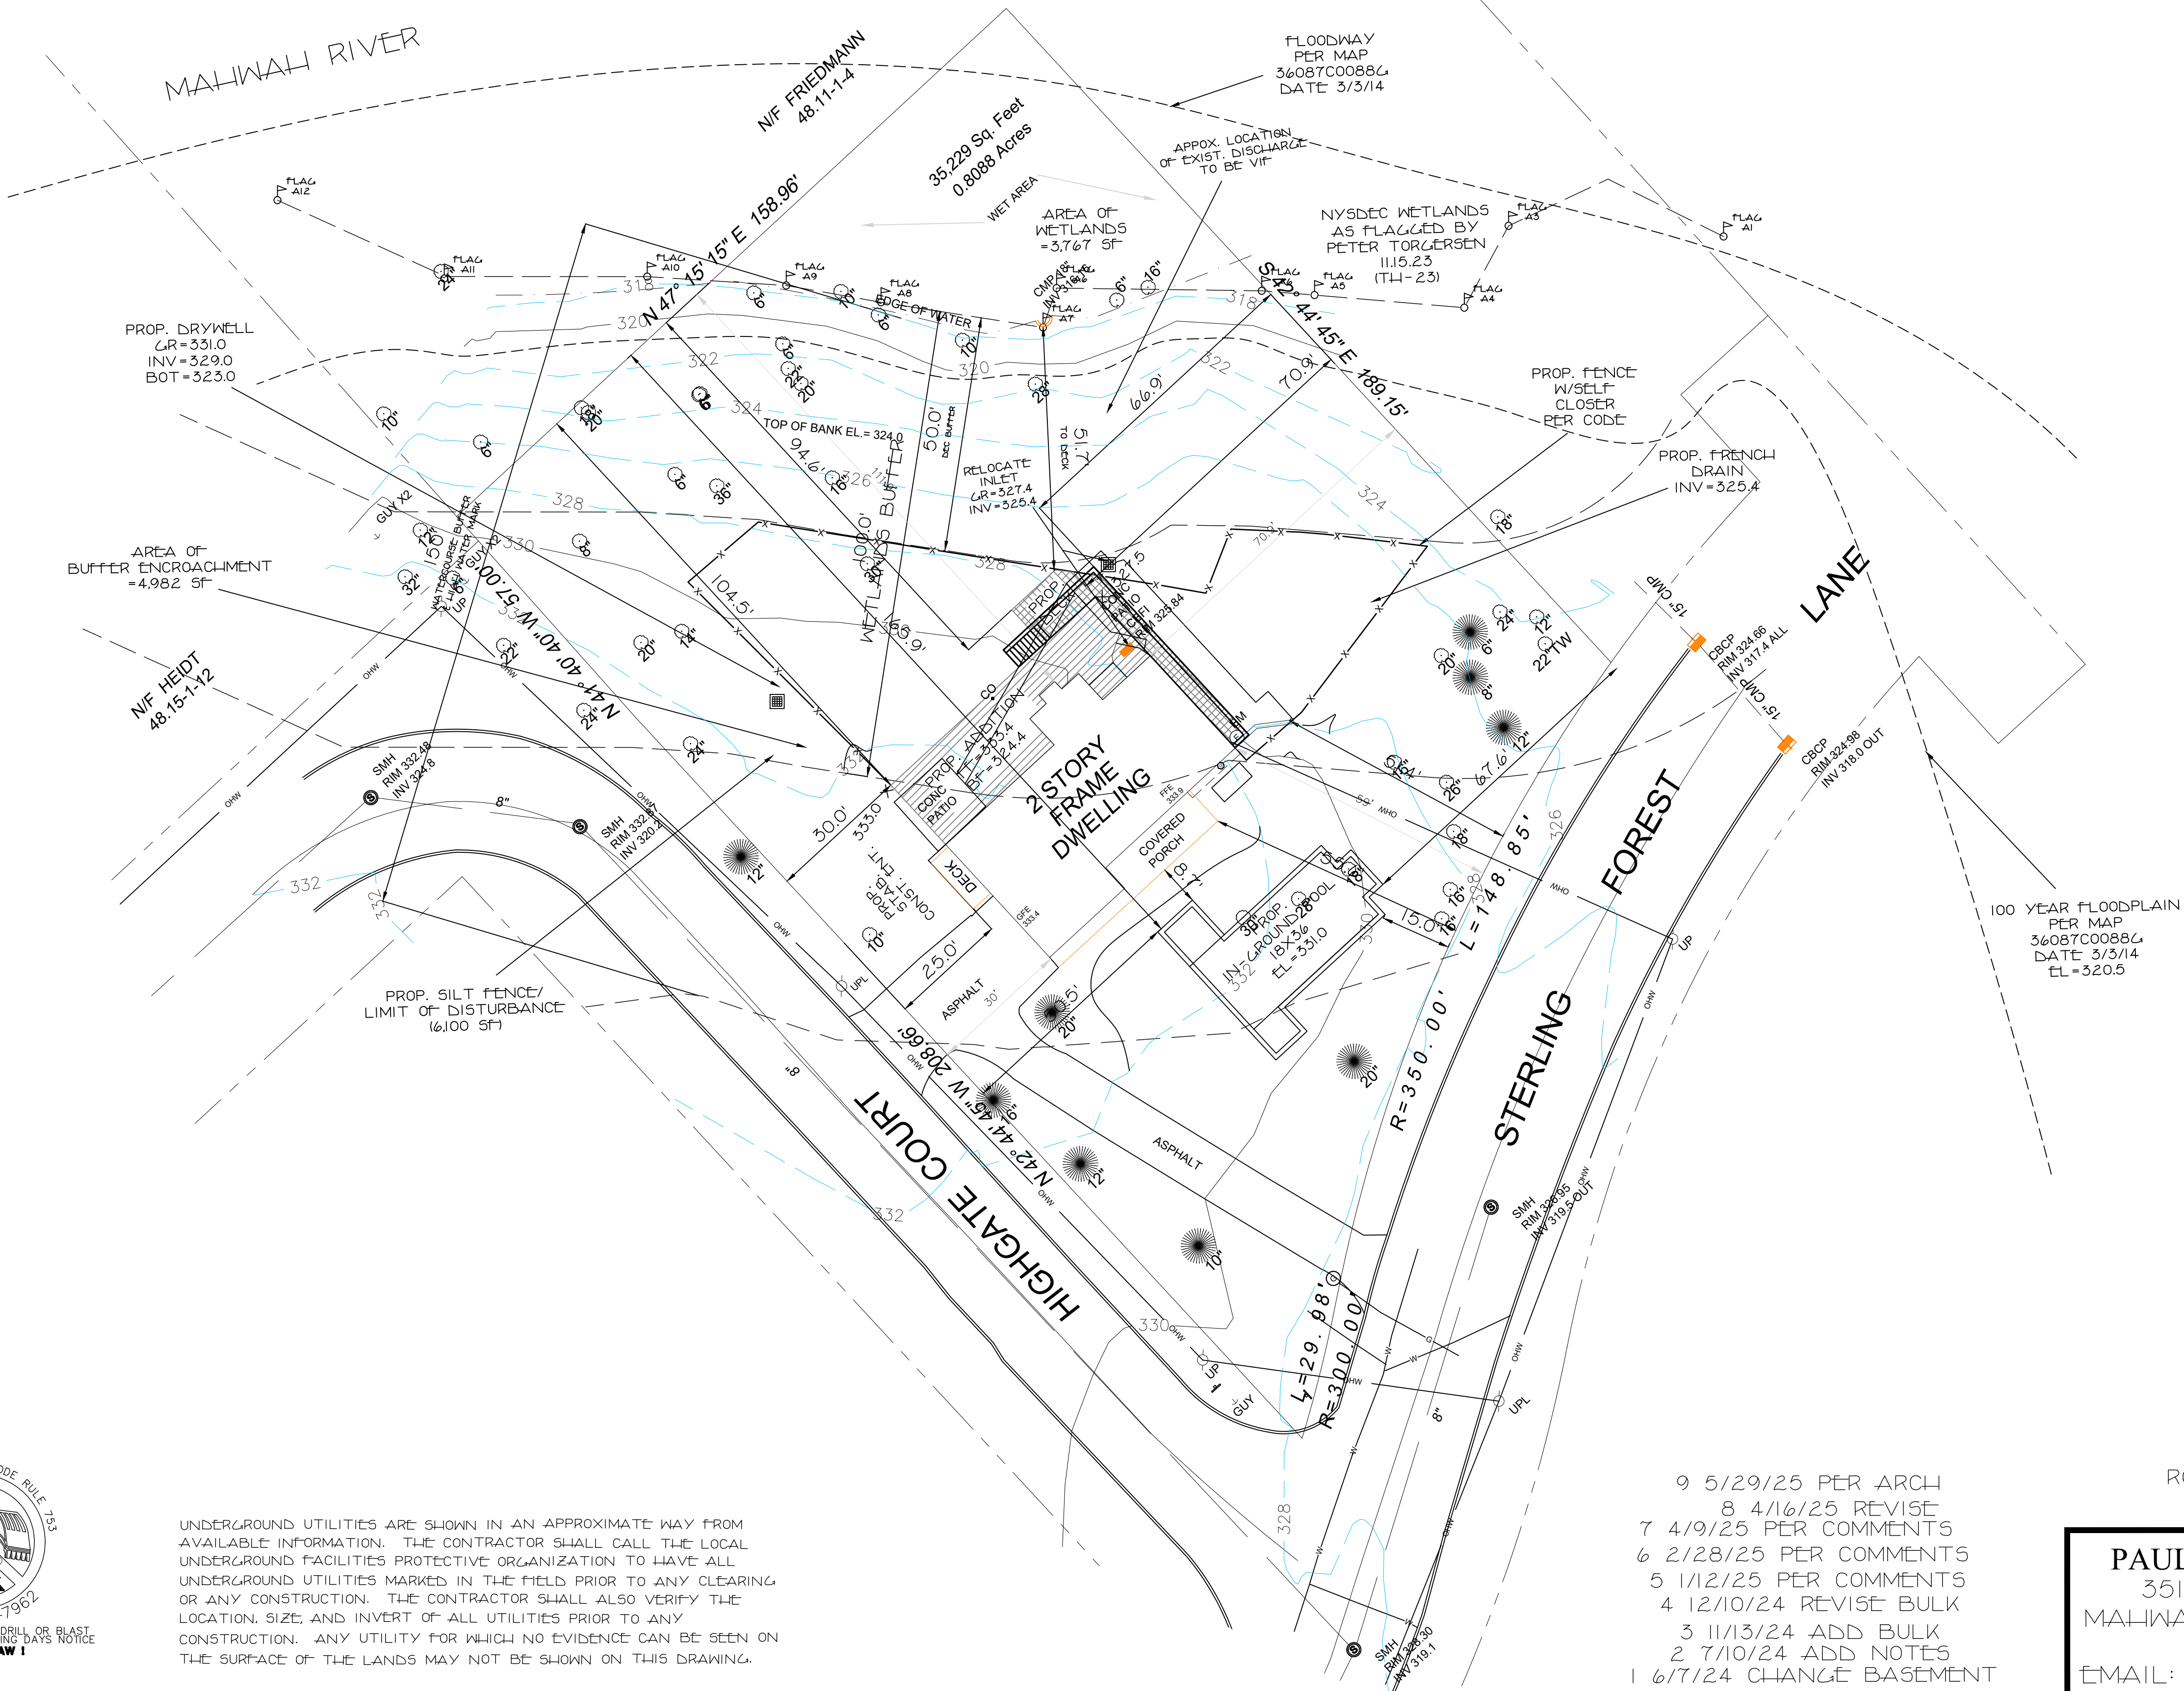

UNAUTHORIZED ALTERATION OR ADDITION TO THIS PLAN IS A VIOLATION OF SECTION 7209(2) OF THE NEW YORK STATE EDUCATION LAW. COPIES OF THIS MAP NOT HAVING THE SEAL OF THE SURVEYOR OR ENGINEER SHALL NOT BE VALID.

CERTIFICATIONS ARE NOT TRANSFERABLE TO ADDITIONAL INSTITUTIONS OR SUBSEQUENT OWNERS.

USE OF UNSEALED COPIES OF THIS DOCUMENT IN ANY COURT, FINANCIAL TRANSACTION, OR FILING WITH ANY STATE, FEDERAL, OR OFFICE IS AN UNAUTHORIZED USE OF THE DOCUMENT OF FEDERAL GOVERNMENT.

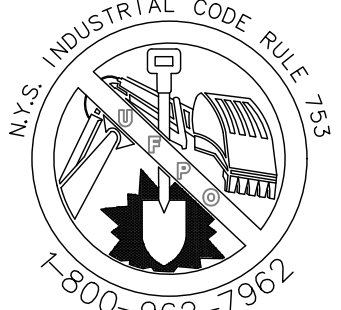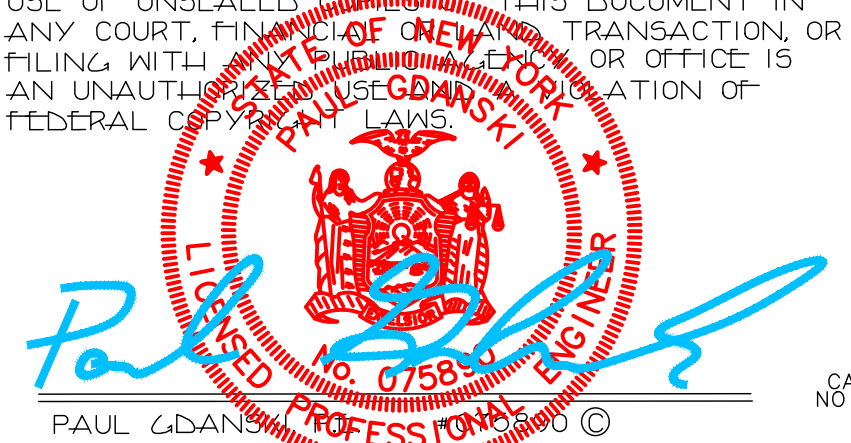

CALL BEFORE YOU DIG, DRILL OR BLAST
NO LESS THAN TWO WORKING DAYS NOTICE
IT'S THE LAW!

UNDERGROUND UTILITIES ARE SHOWN IN AN APPROXIMATE WAY FROM AVAILABLE INFORMATION. THE CONTRACTOR SHALL CALL THE LOCAL UNDERGROUND FACILITIES PROTECTIVE ORGANIZATION TO HAVE ALL UNDERGROUND UTILITIES MARKED IN THE FIELD PRIOR TO ANY CLEARING OR ANY CONSTRUCTION. THE CONTRACTOR SHALL ALSO VERIFY THE LOCATION, SIZE, AND INVERT OF ALL UTILITIES PRIOR TO ANY CONSTRUCTION. ANY UTILITY FOR WHICH NO EVIDENCE CAN BE SEEN ON THE SURFACE OF THE LANDS MAY NOT BE SHOWN ON THIS DRAWING.

ALT. LAYOUT PLAN
FOR
KOLIN
VILLAGE OF MONTEBELLO
TOWN OF RAMAPO
ROCKLAND COUNTY, NEW YORK

- 9 5/29/25 PER ARCH
- 8 4/16/25 REVISE
- 7 4/9/25 PER COMMENTS
- 6 2/28/25 PER COMMENTS
- 5 1/12/25 PER COMMENTS
- 4 12/10/24 REVISE BULK
- 3 11/13/24 ADD BULK
- 2 7/10/24 ADD NOTES
- 1 6/7/24 CHANGE BASEMENT

PAUL GDANSKI, P.E., PLLC
3512 WHITTIER COURT
MAHWAH, NEW JERSEY 07430
(917) 418-0999
EMAIL: PGSKI@EARTHLINK.NET

SHEET 3 OF 4

DATE	1/1/24
SCALE	1"=20'


USE GROUP (U)	MINIMUM LOT AREA	LOT WIDTH (FEET) STERIL-HIGH	FRONT SETBACK (FEET) STERIL	FRONT YARD (FEET) STERIL	FRONT SETBACK (FEET) HIGH	FRONT YARD (FEET) HIGH	SIDE SETBACK (FEET)	TOTAL SIDE SETBACK (FEET)	SIDE YARD (FEET)	SIDE YARD POOL (FEET)	REAR SETBACK (FEET)	REAR YARD (FEET)	REAR YARD POOL (FEET)	STREET FRONTAGE (FEET)	MAXIMUM HEIGHT (FEET)	DEVELOPMENT COVERAGE (PERCENT)	FLOOR AREA RATIO (FAR)
REQD	50,000 SQ. FT.	175	50	50	50	50	25	60	20	30	50	20	30	100	35 FEET	20.0	0.15
PROD	26,995** SQ. FT.	175.6/ 232.6	55.6	55.6	25.0** 20.9** POOL	25.0** 20.9** POOL	70.9	NA	66.9	92.1	104.5	94.6	57.6	387.5	35	22.3**	0.203**

+ PER 195-89 MUST USE R-35 REQ.
* PRE-EXISTING
** VARIANCE REQUIRED



BULK REQUIREMENTS ZONE: RR-50

DEVELOPMENT COVERAGE:
DWELLING & COV. PORCH=2,118 SF
DRIVEWAY=1,588 SF
DECK=70 SF
CONC.=851 SF (TBR)
PROP. ADDITION=897 SF
PROP. DECK=336 SF
PROP. POOL W/COPING=963 SF
PROP. EQ PAD=32 SF
PROP. BASEMENT STAIRS=35 SF
COV=6,039 SF/26,995 SF=22.37
LOT AREA:
100 YEAR FLOOD=8,234 SF
AREA=35,229 SF-8,234 SF=26,995 SF

FLOOR AREA RATIO:
BASEMENT=2,712 SF
1ST FLOOR=2,712 SF
2ND FLOOR=1,730 SF
TOTAL=7,154 SF
FAR=7,154 SF/35,229 SF=0.203

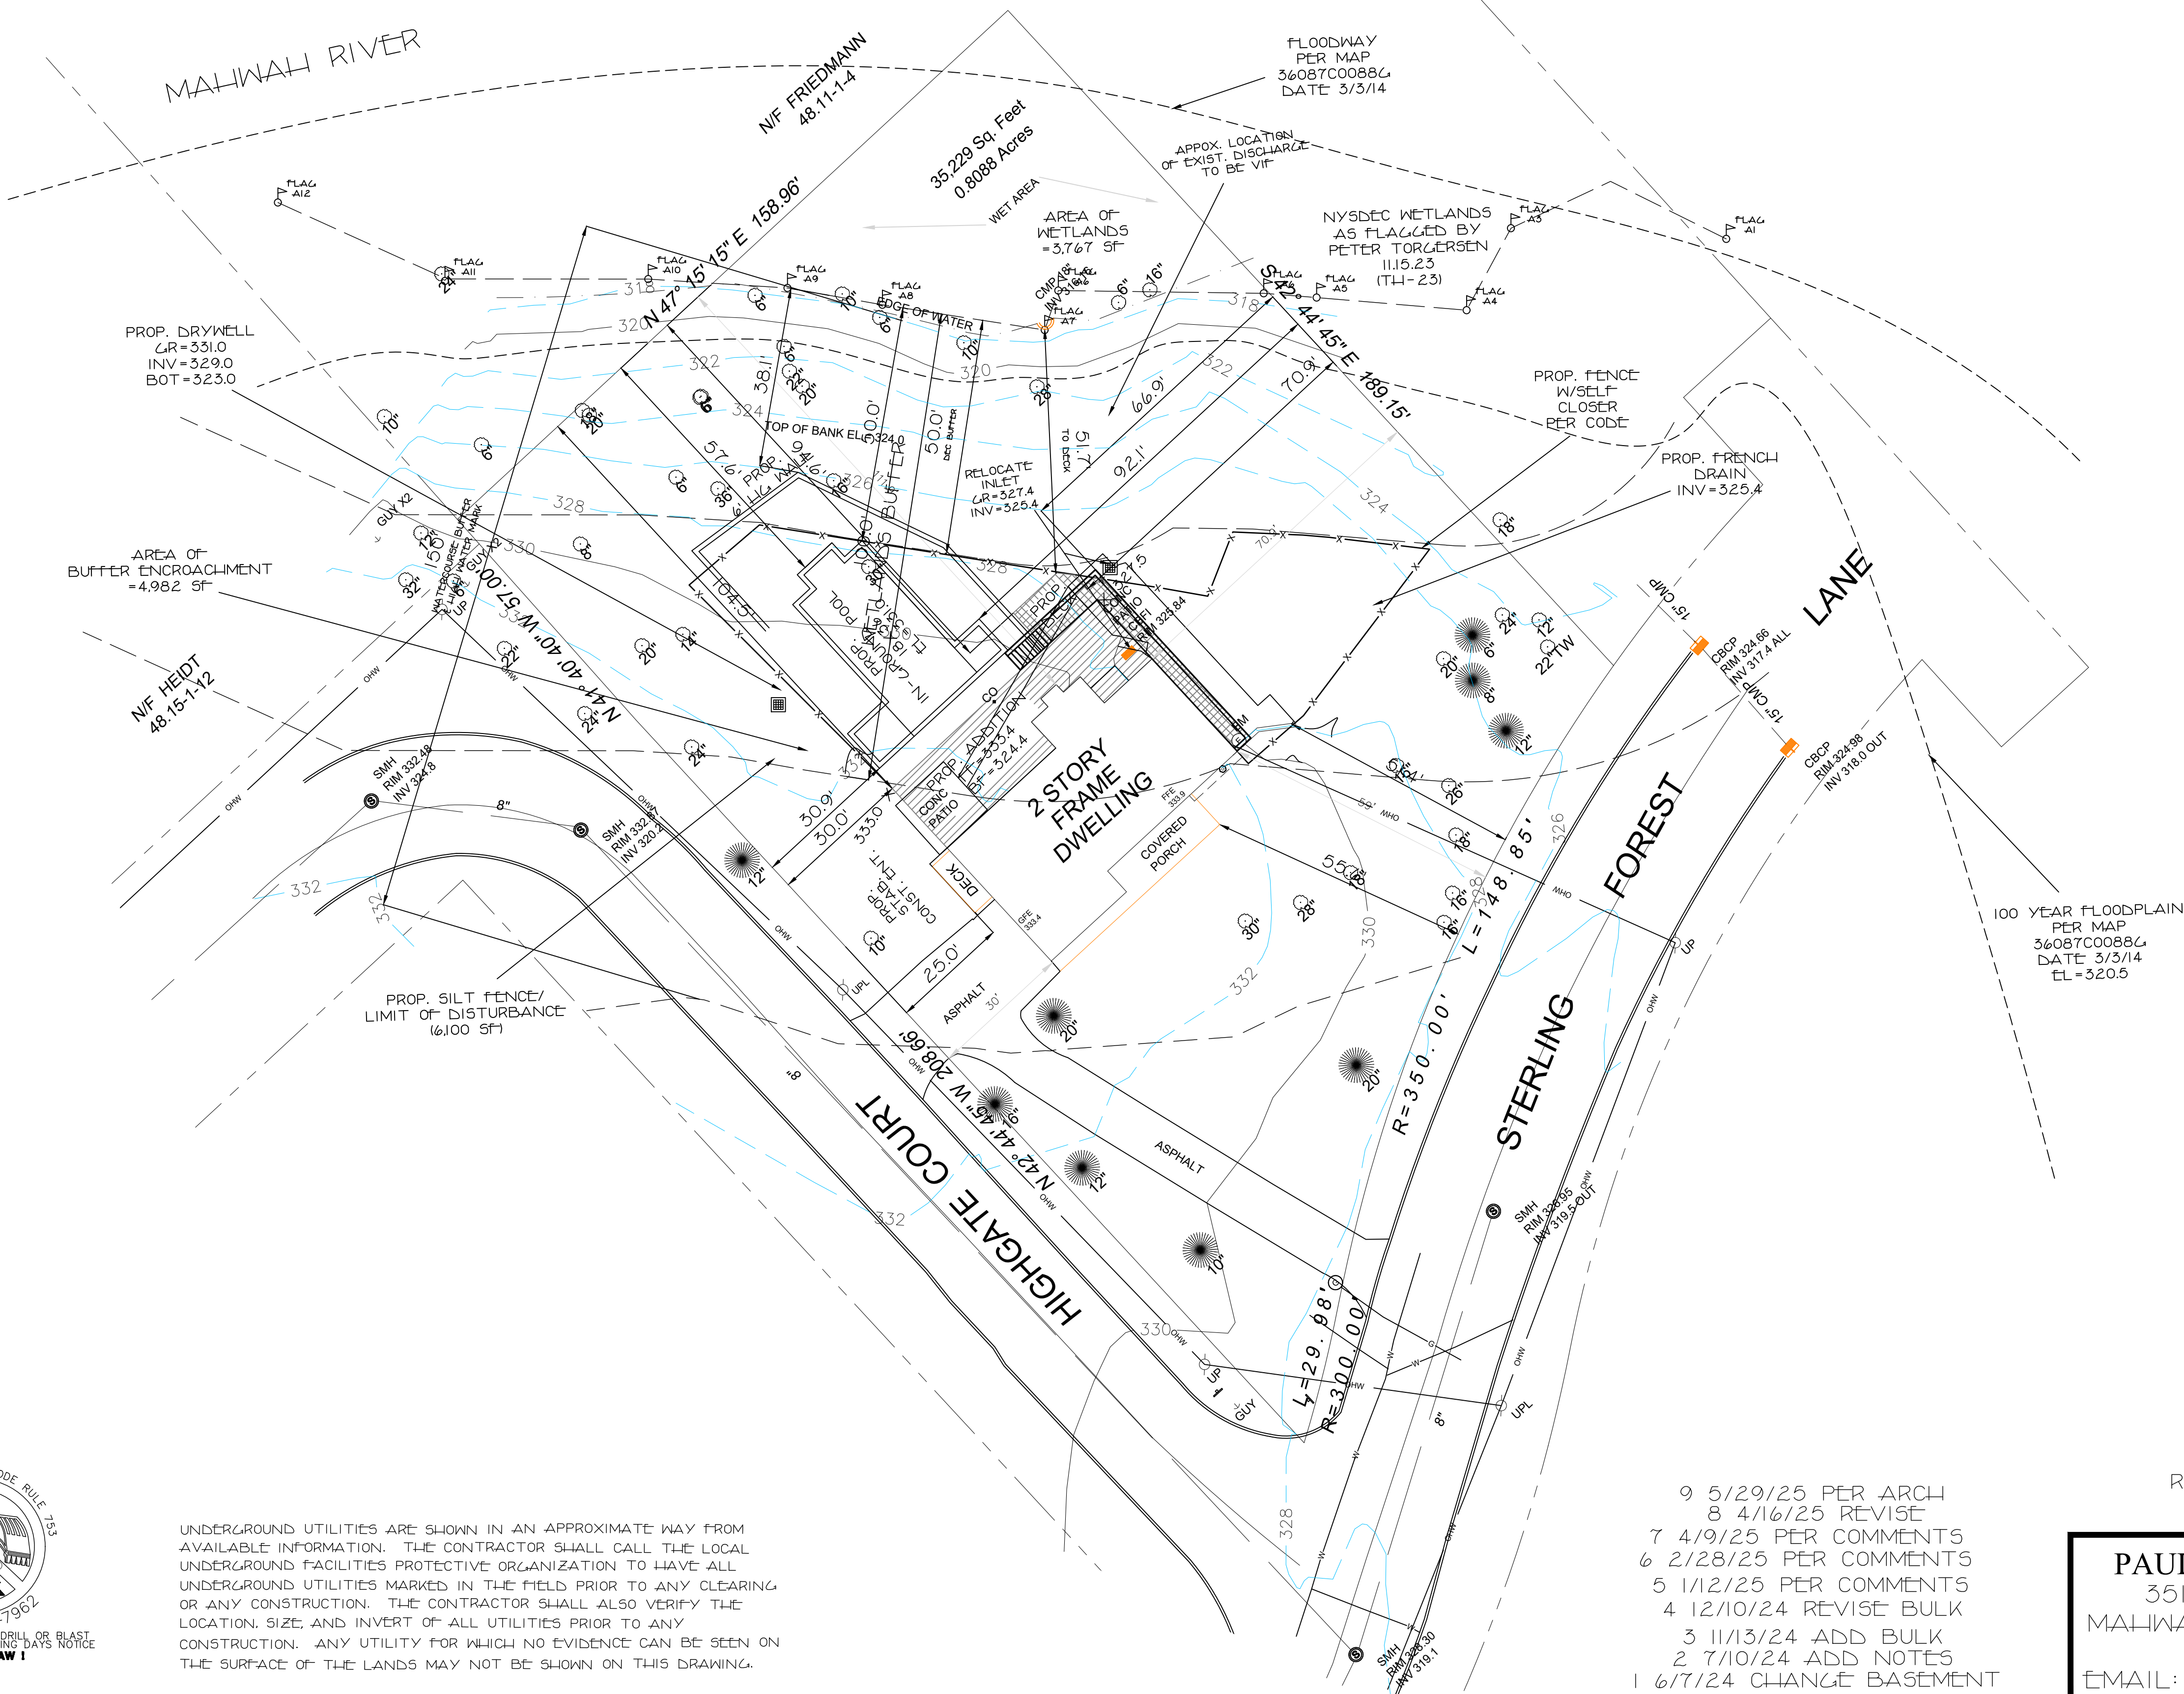

UNAUTHORIZED ALTERATION OR ADDITION TO THIS PLAN IS A VIOLATION OF SECTION 7209(2) OF THE NEW YORK STATE EDUCATION LAW. COPIES OF THIS MAP NOT HAVING THE SEAL OF THE SURVEYOR OR ENGINEER SHALL NOT BE VALID.
CERTIFICATIONS ARE NOT TRANSFERABLE TO ADDITIONAL INSTITUTIONS OR SUBSEQUENT OWNERS.
USE OF UNSEALED COPIES OF THIS DOCUMENT IN ANY COURT, FINANCIAL TRANSACTION, OR FILING WITH ANY STATE, FEDERAL, OR OFFICE IS AN UNAUTHORIZED USE OF THE DOCUMENTATION OF FEDERAL GOVERNMENT LAWS.

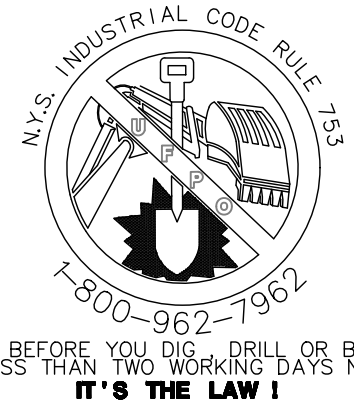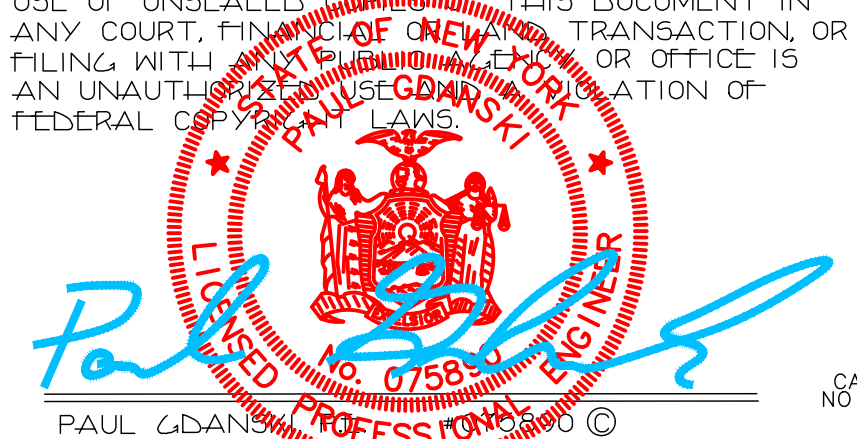

UNDERGROUND UTILITIES ARE SHOWN IN AN APPROXIMATE WAY FROM AVAILABLE INFORMATION. THE CONTRACTOR SHALL CALL THE LOCAL UNDERGROUND FACILITIES PROTECTIVE ORGANIZATION TO HAVE ALL UNDERGROUND UTILITIES MARKED IN THE FIELD PRIOR TO ANY CLEARING OR ANY CONSTRUCTION. THE CONTRACTOR SHALL ALSO VERIFY THE LOCATION, SIZE, AND INVERT OF ALL UTILITIES PRIOR TO ANY CONSTRUCTION. ANY UTILITY FOR WHICH NO EVIDENCE CAN BE SEEN ON THE SURFACE OF THE LANDS MAY NOT BE SHOWN ON THIS DRAWING.

ALT. 2 LAYOUT PLAN
FOR
KOLIN
VILLAGE OF MONTEBELLO
TOWN OF RAMAPO
ROCKLAND COUNTY, NEW YORK

- 9 5/29/25 PER ARCH
- 8 4/16/25 REVISE
- 7 4/9/25 PER COMMENTS
- 6 2/28/25 PER COMMENTS
- 5 1/12/25 PER COMMENTS
- 4 12/10/24 REVISE BULK
- 3 11/13/24 ADD BULK
- 2 7/10/24 ADD NOTES
- 1 6/7/24 CHANGE BASEMENT

PAUL GDANSKI, P.E., PLLC
3512 WHITTIER COURT
MAHWAH, NEW JERSEY 07430
(917) 418-0999
EMAIL: PGSKI@EARTHLINK.NET

SHEET 4 OF 4	
917STERLING	
1/1/24	
1"=20'	