



VEOLIA WATER NEW YORK, INC. ROCKLAND COUNTY, NEW YORK PFAS TREATMENT FOR GRANDVIEW WELL NO. 67/78



JULY 2026
FOR APPROVAL

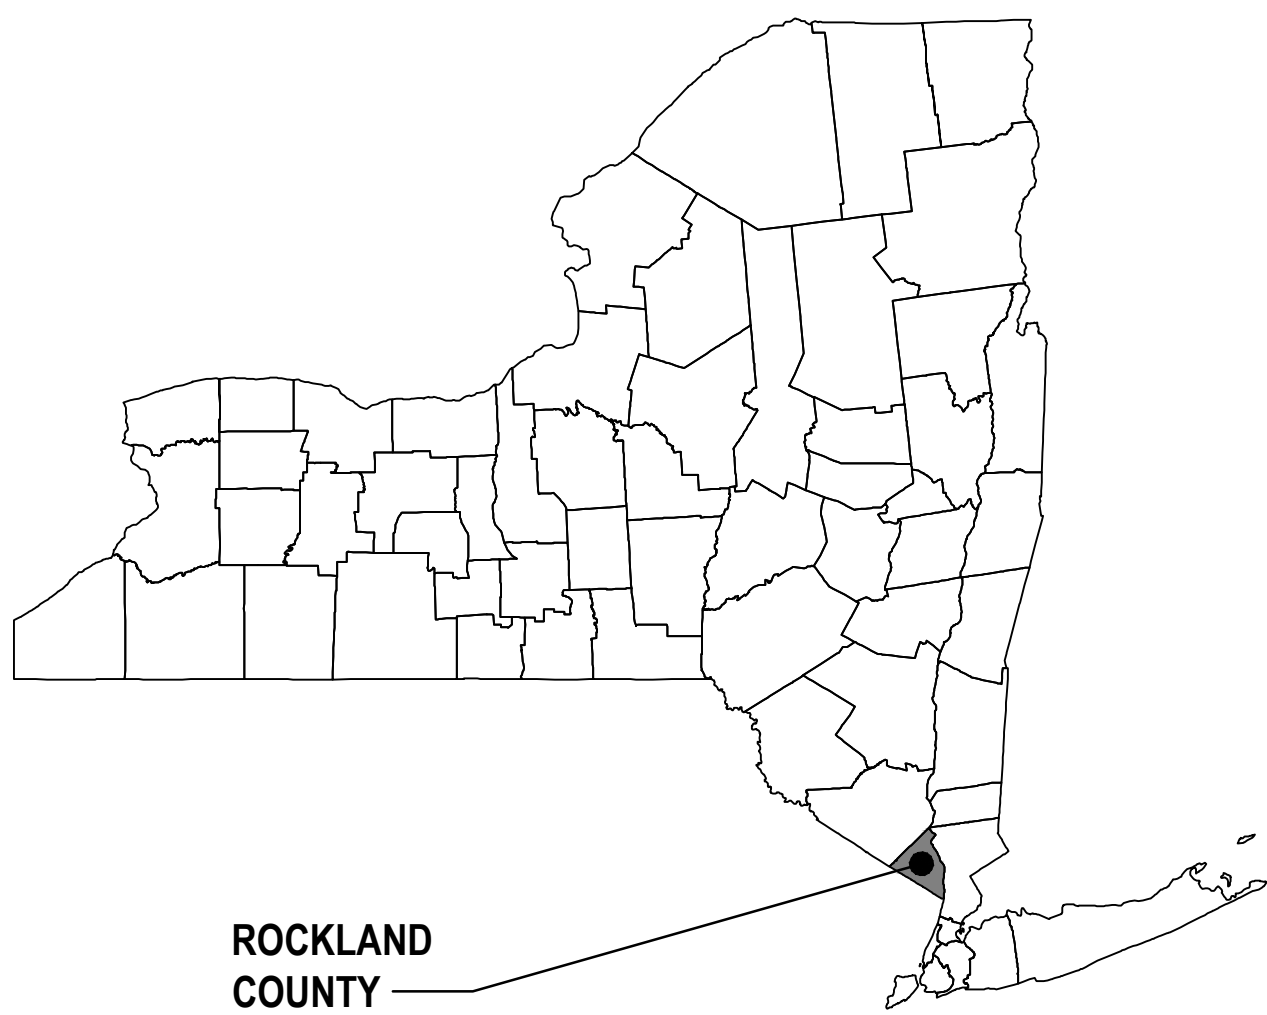

AREA MAP

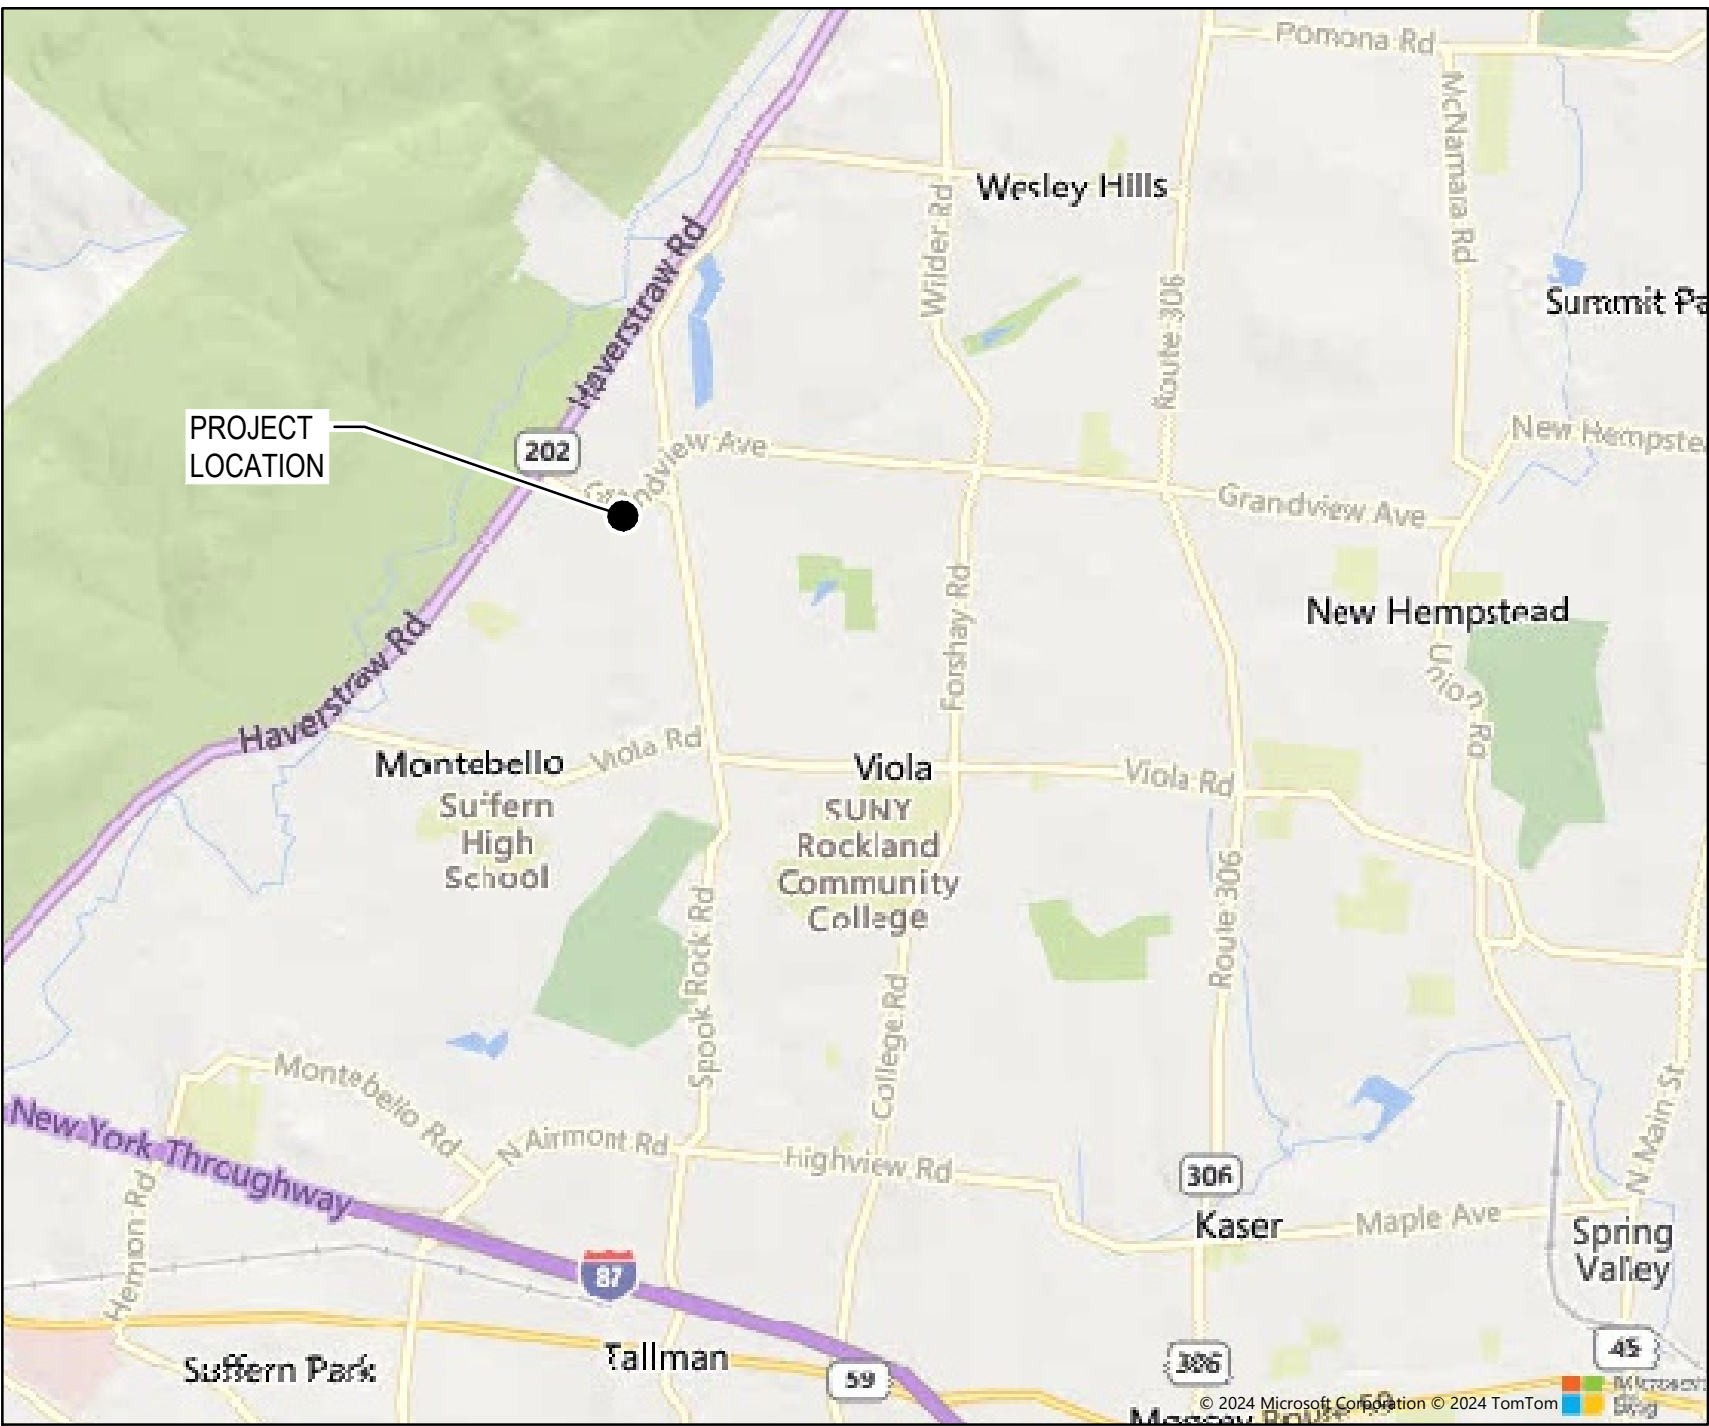

LOCATION MAP

NOT FOR CONSTRUCTION





				Notes		Bar is one inch on original size sheet			 GHD Services Inc. 5788 Widewaters Parkway Syracuse New York 13214 USA T 315 802 0260	 www.ghd.com	Client VEOLIA WATER NEW YORK, INC.		Title COVER SHEET		Size ARCH D								
				It is violation of New York State education law for any person, unless acting under the direction of a licensed professional engineer, to alter an item on this drawing in anyway. If an item is altered, the altering engineer shall affix to the item his/her seal and the notation "altered by" followed by his/her signature and date of such alteration and a specific description of the alteration.							Project PFAS TREATMENT FOR GRANDVIEW WELL NO. 67/78				Project No. 12646436		Date JULY 2026		Scale NTS		Sheet No. GN-001		
B LOCAL REGULATORY REVIEW/FOR APPROVAL CM NH 07/06/26																							
A LOCAL REGULATORY REVIEW/FOR APPROVAL CM NH 06/09/26																							
No.		Issue		Checked		Approved		Date															
Author		S. PIKE		Drafting Check		D. FINLEY		Project Manager		N. HYDE													
Designer		S. PIKE		Design Check		C. MEEHAN		Project Director		J. SURTI													

NEW GRAPHICS; EQUIPMENT, STRUCTURES, ETC., ARE SHOWN AS BOLD LINEWORK AND IN THIS TEXT FORMAT.

SECTION LETTER

SECTION INDICATOR

SHEET WHERE SECTION IS SHOWN
(IF SHOWN ON DIFFERENT SHEET)

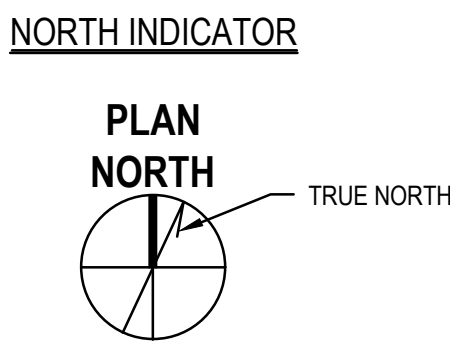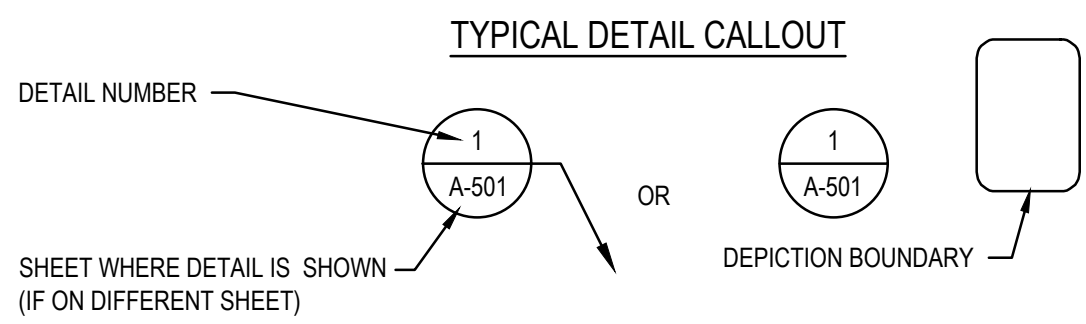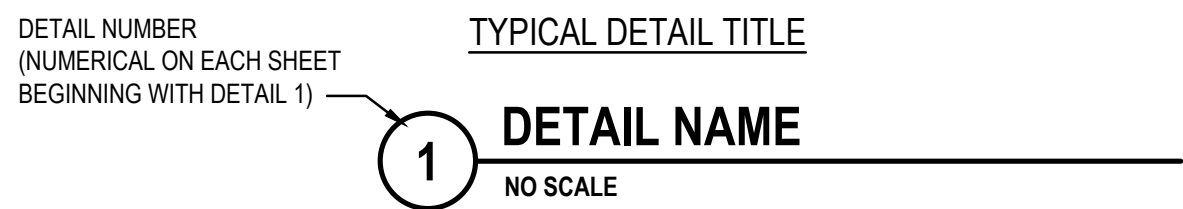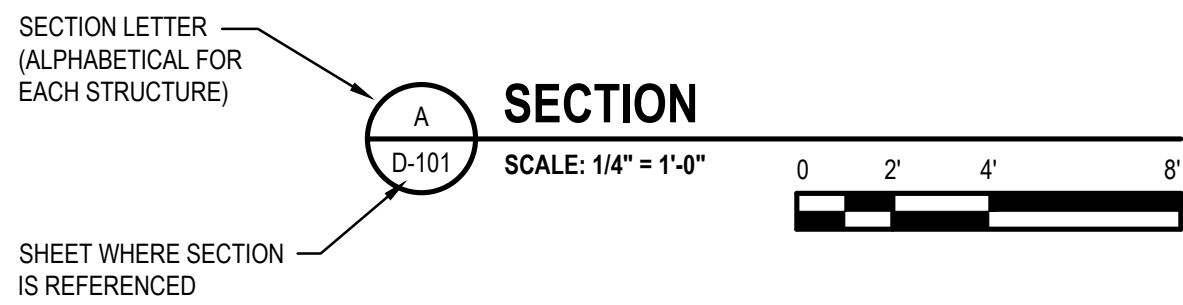

BDDL	ADDITIONAL	INT	INTERIOR
AFF	ABOVE FINISHED FLOOR	ID	INSIDE DIAMETER
ADJ	ADJUSTABLE	IF	INSIDE FACE
AGGR	AGGREGATE	IN	INCH, INCHES
ALLOW	ALLOWANCE	INV	INVERT
ALT	ALTERNATE	I/O	INPUT / OUTPUT
ALUM	ALUMINUM		
ARCH	ARCHITECT OR ARCHITECTURAL	LBS	POUNDS
ASSY	ASSEMBLY	LF	LINEAR FEET
APPROX	APPROXIMATE	LL	LIVE LOAD
		LWL	LOW WATER LEVEL
BLDG	BUILDING		
BLK	BLOCK	M	MOTOR
BOT or B	BOTTOM	MGD	MILLION GALLONS PER DAY
		MH	MANHOLE
CF	CUBIC FEET	MJ	MECHANICAL JOINT
CFM	CUBIC FEET PER MINUTE	MFR	MANUFACTURER
CI	CAST IRON	MIN	MINIMUM, MINUTE
CIP	CAST IRON PIPE	MISC	MISCELLANEOUS
CMP	CORRUGATED METAL PIPE		
CO	CLEANOUT	NPT	NATIONAL PIPE THREAD
CONN	CONNECTION	NTS	NOT TO SCALE
CY	CUBIC YARD		
CL	CLEAR	OC	ON CENTER
	CENTER LINE	OD	OUTSIDE DIAMETER
CONC	CONCRETE	OF	OUTSIDE FACE
CONT	CONTINUOUS	OPNG	OPENING
CPVC	CHLORINATED POLYVINYL CHLORIDE		
CL JT	CONTROL JOINT	PCC	PORTLAND CEMENT CONCRETE
		PRV	PRESSURE RELIEF VALVE
DIM	DIMENSION	PSI	POUNDS PER SQUARE INCH
DL	DEAD LOAD	PVC	POLYVINYL CHLORIDE
DIA, Ø	DIAMETER	PLY / PE	POLYETHYLENE
DIP	DUCTILE IRON PIPE	PL	PLATE, PROPERTY LINE
DWL	DOWEL		
		R	RADIUS
EF	EACH FACE	REINF	REINFORCING
EA	EACH	REQD	REQUIRED
EL or ELEV	ELEVATION		
ELEC	ELECTRIC	SF	SQUARE FOOT
EQ	EQUAL	SS	STAINLESS STEEL
EX, EXIST	EXISTING	SCH	SCHEDULE
EXT	EXTERIOR	SPEC	SPECIFICATION
		SQ	SQUARE
FF	FAR FACE/ FINISHED FLOOR	STL	STEEL
FM	FORCE MAIN	STD	STANDARD
FLR	FLOOR	SYM	SYMBOL
FT	FEET		
FTG	FOOTING	T & B	TOP AND BOTTOM
		TEL	TELEPHONE
G	NATURAL GAS	TEMP	TEMPERATURE
GPM	GALLONS PER MINUTE	TYP	TYPICAL
GA	GAUGE		
GAL	GALLON	UNO	UNLESS NOTED OTHERWISE
GALV	GALVANIZED	UV	ULTRAVIOLET
GC	GENERAL CONTRACTOR		
		W	WATER
HDPE	HIGH-DENSITY POLYURETHYLENE	WL	WATER LEVEL
HWL	HIGH WATER LEVEL	W/O	WITHOUT
HP	HORSEPOWER	WWF	WELDED WIRE FABRIC

SHEET LIST	
SHEET NUMBER	SHEET TITLE
GENERAL	
GN-001	COVER SHEET
GN-002	SHEET LIST
CIVIL	
CI-001	CIVIL LEGEND AND GENERAL NOTES
CI-101	EXISTING CONDITIONS PLAN
CI-102	EXISTING SITE DEMOLITION PLAN
CI-103	PROPOSED SITE PLAN
CI-503	CIVIL DETAILS
CI-701	EROSION AND SEDIMENT CONTROL NOTES
CI-702	EROSION AND SEDIMENT CONTROL PLAN
CI-703	EROSION AND SEDIMENT CONTROL DETAILS
ARCHITECTURAL	
AR-001	LEGENDS, ABBREVIATIONS, ISOMETRIC VIEW, AND CODE COMPLIANCE
AR-201	EXTERIOR ELEVATIONS

NOT FOR CONSTRUCTION

[illegible]

GENERAL NOTES:

- SURVEY PROVIDED BY TECTONIC ENGINEERING CONSULTANTS, GEOLOGISTS, & LAND SURVEYORS, DPC, 70 PLEASANT HILL RD, PO BOX 37, MOUNTAINVILLE, NY 10953, DATED 12/6/2024.
- 1.1. REFER TO THE SIGNED AND SEALED SURVEY FOR INFORMATION. THE SURVEY PROVIDED HEREIN IS FOR REFERENCE ONLY.
- 1.2. VERTICAL DATUM: NORTH AMERICAN VERTICAL DATUM 1988 (NAD88)
- 1.3. HORIZONTAL DATUM: NEW YORK STATE PLANE, NAD83, NEW YORK EAST ZONE AND ARE BASED ON GPS OBSERVATIONS
2. THE CONTRACTOR SHALL NOTIFY THE OWNER, ENGINEER, AND APPLICABLE PERMITTING AGENCIES 72 HOURS PRIOR TO COMMENCING WORK. WORK SHALL NOT COMMENCE UNTIL ALL SUBMITTALS HAVE BEEN SUBMITTED AND APPROVED.
3. THE CONTRACTOR SHALL LOCATE, MARK, SAFEGUARD AND PRESERVE ALL SURVEY CONTROL, R.O.W. MONUMENTS, AND INDIVIDUAL PROPERTY CORNER PINS / MONUMENTS IN THE AREA OF CONSTRUCTION. IF DAMAGED, CONTRACTOR SHALL HAVE SURVEYED AND REPLACED AT NO ADDITIONAL COST TO OWNER.
4. IN ACCORDANCE WITH NEW YORK STATE RULE 753 THE CONTRACTOR SHALL CALL "DIG SAFELY NEW YORK" (811) BEFORE STARTING ANY CONSTRUCTION.
5. DESCRIPTIONS, LOCATIONS, AND ELEVATIONS OF EXISTING UNDERGROUND STRUCTURES AND UTILITIES AS SHOWN ON THE PLANS AND PROFILES ARE APPROXIMATE. OTHER UNDERGROUND STRUCTURES AND UTILITIES NOT SHOWN MAY BE ENCOUNTERED. THE CONTRACTOR SHALL PERFORM TEST PITS TO VERIFY THE LOCATION AND ELEVATION OF UTILITIES AT INTERSECTIONS AND CROSSINGS AS SHOWN, DIRECTED OR REQUIRED. THE CONTRACTOR SHALL EXCAVATE IN ADVANCE OF THE PIPE LAYING OPERATION AND EXPOSE ALL EXISTING UNDERGROUND UTILITIES TO PREVENT DAMAGE DURING CONSTRUCTION AND TO DETERMINE REQUIRED CHANGES IN GRADE NECESSARY TO INSTALL PROPOSED PIPING TO AVOID CONFLICTS. ALERT THE ENGINEER IMMEDIATELY FOR ANY CONFLICTS BETWEEN THE EXISTING AND PROPOSED WORK.
6. THE CONTRACTOR SHALL OBTAIN ALL NECESSARY PERMITS AND FURNISH COPIES TO THE ENGINEER PRIOR TO COMMENCING WORK.
7. THE CONTRACTOR SHALL OBTAIN REQUIRED PERMITS FOR THE REMOVAL AND REPLACEMENT OF TREES WITHIN THE PROJECT SITE. VERIFY, IN WRITING, THE REMOVAL AND REPLACEMENT OF ANY TREES WITH THE PROPERTY OWNER.
8. THE CONTRACTOR'S WORK AREA SHALL BE CONFINED TO THE LIMITS OF THE PROPERTY BOUNDARIES. THE CONTRACTOR SHALL OBTAIN ANY ADDITIONAL EASEMENTS OR WORK RELEASES SHOULD THE CONTRACTOR REQUIRE ADDITIONAL AREA TO ACCOMMODATE THEIR OPERATIONS.
9. CONTRACTOR SHALL COORDINATE STAGING AREAS WITH OWNER. ALL COSTS ASSOCIATED WITH ACQUISITION AND USE OF STAGING AREAS SHALL BE THE RESPONSIBILITY OF CONTRACTOR.
10. ALL SURFACES DISTURBED BY THE CONTRACTOR WHICH ARE OUTSIDE THE WORK LIMITS OR WORK SCOPE, OR ARE SURFACES DISTURBED WITHOUT PRIOR AUTHORIZATION BY THE OWNER AND ENGINEER, SHALL BE RESTORED TO ORIGINAL CONDITIONS OR BETTER, AT THE CONTRACTOR'S EXPENSE.
11. ALL CLEARING AND GRUBBING NECESSARY FOR THE PROPOSED WORK SHALL BE PERFORMED TO THE LIMITS AND EXTENT AS IS MUTUALLY DETERMINED BY THE ENGINEER AND CONTRACTOR IN THE FIELD. EVERY EFFORT SHALL BE MADE TO MINIMIZE THE AMOUNT OF CLEARING. NO ADDITIONAL COMPENSATION WILL BE PROVIDED FOR THIS WORK.
12. THE CONTRACTOR SHALL VERIFY ALL DIMENSIONS PERTINENT TO THE WORK OF THE CONTRACT. NO ALLOWANCE SHALL BE MADE ON BEHALF OF THE CONTRACTOR FOR ANY ERROR OR NEGLECT ON HIS PART.
13. THE CONTRACTOR SHALL PROVIDE MAINTENANCE AND PROTECTION OF TRAFFIC IN ACCORDANCE WITH THE VILLAGE/TOWN, ROCKLAND COUNTY HIGHWAY DEPARTMENT STANDARDS AND THE NYSOT MANUAL OF UNIFORM TRAFFIC CONTROL DEVICES, AS REQUIRED.
14. MAINTENANCE AND PROTECTION OF TRAFFIC
 - 14.1. THE CONTRACTOR SHALL NOT RESTRICT ACCESS FOR EMERGENCY VEHICLES.
 - 14.2. THE CONTRACTOR SHALL MAINTAIN TRAFFIC THROUGHOUT THE LENGTH OF THE CONTRACT IN ACCORDANCE WITH THE REQUIREMENTS OF SECTION 619 - MAINTENANCE AND PROTECTION OF TRAFFIC OF THE NYSOT STANDARD SPECIFICATIONS AND NEW YORK STATE MANUAL OF UNIFORM TRAFFIC CONTROL DEVICES (NYSMUTCD).
 - 14.3. ALL WORK ZONE TRAFFIC CONTROLS SHALL CONFORM TO THE LATEST EDITION OF THE MANUAL OF UNIFORM TRAFFIC CONTROL DEVICES (MUTCD), THE CURRENT NYS SUPPLEMENTS, NYSOT STANDARD SPECIFICATIONS, NYSOT STANDARD SHEETS, AND THE LATEST EDITION OF THE NYSOT WORK ZONE TRAFFIC CONTROL MANUAL, DATED _____.
 - 14.4. PRIOR TO THE START OF ANY CONSTRUCTION PHASE, ALL PROPOSED MAINTENANCE AND PROTECTION OF TRAFFIC RELATED WORK SHALL BE COMPLETE. THIS INCLUDES, WHERE APPLICABLE, ALL SIGNS, PAVEMENT MARKINGS, BARRIERS, DELINEATION (CONES, DRUMS, ETC.), PAVEMENT MODIFICATION AND OTHER RELATED WORK.
 - 14.5. THE CONTRACTOR SHALL POST WARNING SIGNS AT ALL APPROACHES TO THE PROJECT AND AT CONSTRUCTION ENTRANCES. THE CONTRACTOR SHALL PROVIDE FLAGMEN WHEN AND WHERE NECESSARY.
 - 14.6. CONSTRUCTION INGRESS AND EGRESS
 - 14.6.1. THE CONTRACTOR SHALL KEEP TO A MINIMUM THE MOVEMENT OF CONSTRUCTION VEHICLES AND EQUIPMENT IN AND OUT OF THE CONSTRUCTION SITE. ONLY NECESSARY OR AUTHORIZED VEHICLES, AS DETERMINED BY THE ENGINEER, SHALL BE ALLOWED TO ENTER THE WORK AREA.
15. THE CONTRACTOR SHALL HAVE ALL EQUIPMENT, MANPOWER, AND MATERIALS REQUIRED ON SITE AND READY FOR USE PRIOR TO COMMENCING ANY SHUT-DOWN OR REMOVING ANY EXISTING FACILITIES FROM SERVICE. THE CONTRACTOR SHALL NOTIFY ALL AFFECTED CUSTOMERS AND THE OWNER OF ANY SHUT-DOWN AT LEAST 48 HOURS IN ADVANCE. THE CONTRACTOR SHALL NOTIFY THE APPROPRIATE FIRE STATIONS 48 HOURS IN ADVANCE PRIOR TO TAKING ANY FIRE HYDRANTS OUT OF SERVICE. ANY FIRE HYDRANTS NOT IN SERVICE SHALL BE BAGGED IN BURLAP OR PLASTIC. ANY SHUT-DOWNS SHALL BE LIMITED TO 4 CONSECUTIVE HOURS. IT MAY BE NECESSARY TO SCHEDULE SHUT-DOWNS AT NIGHT, WEEKENDS, OR OTHER OFF HOURS SO AS TO NOT AFFECT SCHOOLS, BUSINESSES OR OTHER CUSTOMERS, AS DETERMINED BY THE ENGINEER. SHUT-DOWN REQUESTS SHALL BE SUBMITTED TO THE OWNER A MINIMUM OF 5 BUSINESS DAYS IN ADVANCE OF THE REQUESTED SHUT-DOWN DATE.

EARTHWORK GENERAL NOTES

16. EARTHWORK AND EXCAVATIONS SHALL BE PROTECTED PER ALL APPLICABLE FEDERAL, STATE, AND LOCAL CODES.
17. PRIOR TO EARTHWORK OPERATIONS, THE CONTRACTOR SHALL INSTALL EROSION AND SEDIMENT CONTROL MEASURES REQUIRED TO LIMIT EROSION AND SEDIMENTATION OFFFROM DISTURBED AREAS. CLEANING, DRAINING, AND CLEARING SHALL BE PERFORMED ON AN AS NEEDED BASIS, PHASED TO REDUCE EROSION POTENTIAL AND VISUAL IMPACT.
18. CLEAN AND REMOVE ALL SEDIMENT TRACKED INTO THE PUBLIC ROADWAY.
19. THE CONTRACTOR SHALL REVIEW THE GEOTECHNICAL REPORT AND RECOMMENDATIONS AND UNDERSTAND ALL REQUIREMENTS OF THE REPORT AND RECOMMENDATIONS PRIOR TO CONSTRUCTION.

20. IF THE MATERIAL AT THE DESIGN GRADE IS UNSUITABLE AS DETERMINED BY THE TESTING AGENCY AND ENGINEER, THE CONTRACTOR, WHEN ORDERED IN WRITING, SHALL EXCAVATE ADDITIONAL MATERIAL TO THE DEPTH NECESSARY AND SHALL BACKFILL TO THE PROPOSED GRADE WITH SELECT GRANULAR MATERIAL.
21. IF MATERIALS ARE ENCOUNTERED DURING THE CONSTRUCTION THAT ARE SUSPECTED OF BEING CONTAMINATED, THE CONTRACTOR SHALL IMMEDIATELY NOTIFY THE OWNER, ENGINEER, AND NYSDEC FOR DIRECTION REGARDING TESTING, SEPARATION, CONTAINMENT AND DISPOSAL PROCEDURES.
22. CONSTRUCTION ACTIVITIES SHALL BE PERFORMED IN CONJUNCTION WITH NYSDOT ITEM 617.10000024 - DISPOSAL OF MATERIALS CONTAINING INVASIVE SPECIES AND NYSDOT ITEM 617.11000024 - EQUIPMENT CLEANING FOR INVASIVE SPECIES.
23. THE CONTRACTOR SHALL COLD PATCH ALL TRENCH EXCAVATIONS IN TRAVELED AREA INCLUDING ROADS, DRIVEWAYS, AND PARKING AREAS. ALL OPEN EXCAVATIONS SHALL BE ADEQUATELY MARKED AND PROTECTED PER FEDERAL, STATE, AND LOCAL CODES.
24. BLASTING WILL NOT BE PERMITTED.

UTILITIES GENERAL NOTES

25. THE CONTRACTOR SHALL FIELD LOCATE ALL SUBSURFACE UTILITIES PRIOR TO CONSTRUCTION. ALERT ENGINEER IF THERE ARE ANY CONFLICTS WITH THE PROPOSED WORK. CONTRACTOR SHALL REPAIR ANY DAMAGED UTILITY SERVICES CAUSED DURING CONSTRUCTION AT THEIR OWN EXPENSE.
26. THE CONTRACTOR SHALL VERIFY THE ROUTING AND CONNECTIONS OF EXISTING UTILITIES. PROTECT EXISTING UTILITIES THAT ARE SHOWN TO REMAIN AND ENSURE SERVICE IS NOT INTERRUPTED AND/OR REMOVED.
27. THE OWNER SHALL ONLY OPERATE EXISTING VALVES AND FIRE HYDRANTS, INCLUDING NEWLY INSTALLED VALVES AND FIRE HYDRANTS THAT HAVE BEEN PLACED INTO SERVICE. THE CONTRACTOR IS ADVISED THAT WATERTIGHT CONDITIONS MAY NOT EXIST WHEN EXISTING VALVES ARE CLOSED.
28. NO MORE THAN ONE CONNECTION MAY BE OPENED TO ANY EXISTING WATERLINE OR WATERMAIN PRIOR TO TESTING, DISINFECTION, AND APPROVAL OF THE WATERLINE INSTALLATION COMPLETED WORKS APPROVAL REPORT(S) BY THE OWNER AND THE ROCKLAND COUNTY DEPARTMENT OF HEALTH.
29. THE USE OF EXISTING FIRE HYDRANTS FOR ANY REASON IS PROHIBITED WITHOUT PRIOR APPROVAL OF THE FIRE DEPARTMENT. THIS INCLUDES NEWLY INSTALLED FIRE HYDRANTS THAT HAVE BEEN PLACED INTO SERVICE.
30. THE CONTRACTOR SHALL SUBMIT PROCEDURES FOR TESTING AND DISINFECTION OF THE WATER PIPING TO THE OWNER AND ENGINEER FOR REVIEW PRIOR TO THE START OF TESTING.
31. ALL WATER PIPING SHALL BE INSTALLED WITH A MINIMUM OF 5'-0" OF COVER.
32. ALL WATER PIPING SHALL BE INSTALLED WITH A MINIMUM OF 1'-6" OF VERTICAL CLEARANCE AND 10'-0" OF HORIZONTAL CLEARANCE FROM SANITARY AND STORM PIPING, MEASURED FROM THE OUTSIDE OF THE PIPES AT THE POINT OF CROSSING.
33. THE INSTALLATION OF 90 DEGREE BENDS IN THE WATER PIPING IS NOT ALLOWED, UNLESS APPROVED BY THE OWNER AND ENGINEER. INSTALL THRUST BLOCKS AND RESTRAINED JOINTS AT BENDS IN WATER PIPING.
34. THRUST RESTRAINT FOR WATER PIPING THROUGH 12 INCH DIAMETER SHALL CONSIST OF THRUST BLOCKS AND PIPE JOINT RESTRAINT.
35. THE CONTRACTOR SHALL BE PRESENT AND ASSIST IN THE FINAL WALK INSPECTION. THE CONTRACTOR SHALL PROVIDE SUFFICIENT PERSONNEL AND EQUIPMENT TO DEMONSTRATE TO THE ENGINEER THAT ALL VALVES, FIRE HYDRANTS AND CURB STOPS OPERATE AS REQUIRED.
36. WATERMAIN PIPING INSTALLED VIA OPEN-CUT METHODS BELOW DRIVEWAYS, ROADWAYS AND OTHER DEVELOPED SURFACES SHALL BE INSTALLED WITH FULL DEPTH SELECT BACKFILL.
37. CONTRACTOR SHALL CONTACT UTILITY COMPANIES WHEN EXCAVATING IN THE VICINITY OF EXISTING UTILITIES. CONTRACTOR SHALL BE RESPONSIBLE FOR THE REPAIR OF ANY EXISTING UTILITIES DAMAGED DUE TO HIS OPERATION.
38. THE CONTRACTOR SHALL NOTIFY THE APPLICABLE OWNER OF ANY EXCAVATION WORK THAT WILL TAKE PLACE WITHIN 5'-0" OF A UTILITY POLE. THE CONTRACTOR SHALL INCLUDE THE COST OF TEMPORARY POLE SUPPORT IN THE APPROPRIATE BID ITEM. WHERE UTILITY POLES ARE REQUIRED TO BE SUPPORTED DURING CONSTRUCTION, THE CONTRACTOR SHALL MAKE ALL NECESSARY ARRANGEMENTS WITH THE UTILITY COMPANY.

SURFACE WATER, FLOODWAY, FLOODPLAIN, AND WETLAND GENERAL NOTES


39. THE CONTRACTOR SHALL COMPLY WITH APPLICABLE SURFACE WATER, FLOODWAY, FLOODPLAIN, AND WETLAND FEDERAL, STATE, AND LOCAL REGULATIONS. ALERT ENGINEER IMMEDIATELY IF CONFLICT WITH PROPOSED WORK.
40. THE CONTRACTOR SHALL OBTAIN A ROCKLAND COUNTY STREAM CONTROL ACT PERMIT FROM THE ROCKLAND COUNTY DRAINAGE AGENCY (RCDA) PRIOR TO CONSTRUCTION. ALERT THE RCDA A MINIMUM OF 72 HOURS PRIOR TO COMMENCING WORK.
41. OBTAIN ALL APPLICABLE PERMITS FOR WORK WITHIN OR ADJACENT TO REGULATED SURFACE WATERS, FLOODWAYS/FLOODPLAINS, AND WETLANDS PRIOR TO CONSTRUCTION.
42. THE CONTRACTOR SHALL MINIMIZE ALL WORK AND DISTURBANCE ADJACENT TO SURFACE WATERS, FLOODWAYS/FLOODPLAINS, AND WETLANDS TO THE EXTENT PRACTICABLE. ALERT ENGINEER IMMEDIATELY IF WORK MUST OCCUR ADJACENT TO THESE AREAS.
43. CONTRACTOR SHALL INSTALL AND MAINTAIN EROSION AND SEDIMENT CONTROL MEASURES TO AVOID SEDIMENTATION INTO ADJACENT SURFACE WATERS.

AS-BUILT


44. THE CONTRACTOR SHALL PROVIDE AN AS-BUILT SURVEY OF COMPLETED WORK AT THE COMPLETION OF THE PROJECT, PREPARED BY A PROFESSIONAL SURVEYOR LICENSED IN THE STATE OF NEW YORK. PROVIDE THE AS-BUILT SURVEY TO THE ENGINEER FOR REVIEW.

CIVIL LEGEND


EXISTING

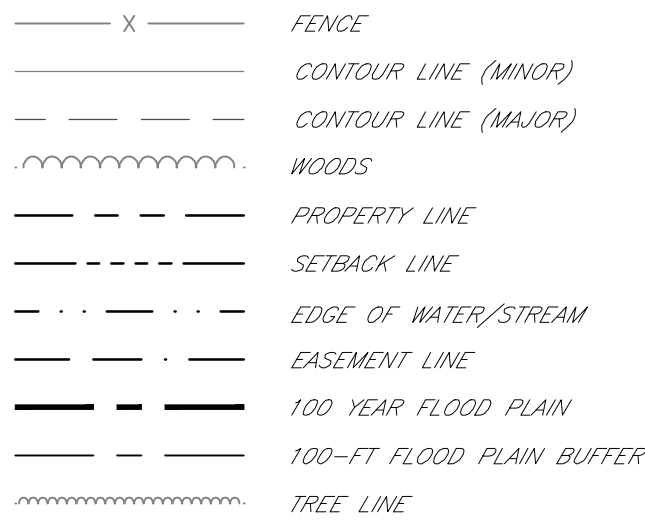

PIPING/UTILITIES

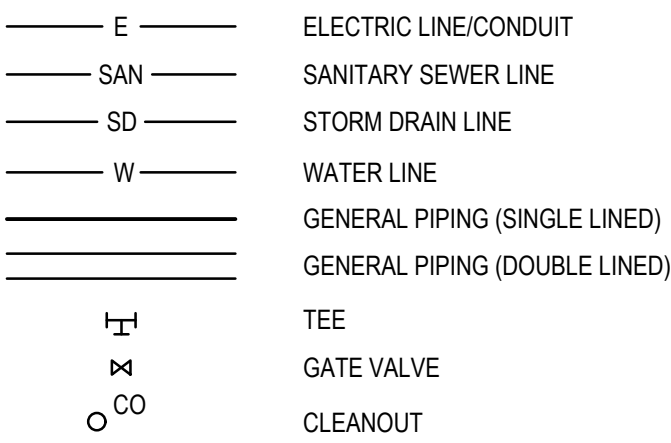

GENERAL SITE WORK

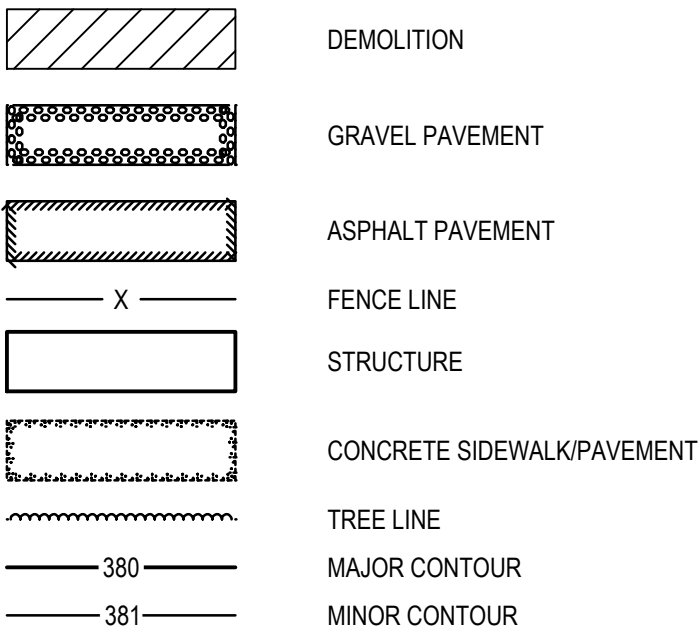
 $\chi^{1.25}$ SPOT


EROSION AND SEDIMENT CONTROL



CIVIL ABBREVIATIONS



BWW	BACKWASH WASTE
CO	CLEANOUT
CPB	CABLE PULL BOX
CU	COPPER
DJ	DUCTILE IRON PIPE
DRN	DRAIN
DS	DOOR SILL
EPB	ELECTRIC PULL BOX
GIN	GAC INFLUENT
GEF	GAC EFFLUENT
GV	GATE VALVE
INV	INVERT
LOD	LIMITS OF DISTURBANCE
N/F	NOW OR FORMERLY
OHE	OVERHEAD ELECTRIC
PVC	POLYVINYL CHLORIDE PIPE
RCP	REINFORCED CONCRETE PIPE
PW	POTABLE WATER
SF	SILT FENCE
TYP	TYPICAL
W	WATER

 				Notes		Bar is one inch on original size sheet 0  1"			 GHD Services Inc. 5788 Widewaters Parkway Syracuse New York 13214 USA T 315 802 0260  www.ghd.com	Client	VEOLIA WATER NEW YORK, INC.		Title	CIVIL LEGEND AND GENERAL NOTES		Size	ARCH D	
B LOCAL REGULATORY REVIEW/FOR APPROVAL		CM	NH	07/06/26						Project	PFAS TREATMENT FOR GRANDVIEW WELL NO. 67/78							
A LOCAL REGULATORY REVIEW/FOR APPROVAL		CM	NH	06/09/26														
No. Issue		Checked	Approved	Date														
Author	C. FORD	Drafting Check	S. PIKE	Project Manager		N. HYDE												
Designer	T. DRINKWATER	Design Check	C. MEEHAN	Project Director		J. SURTI												

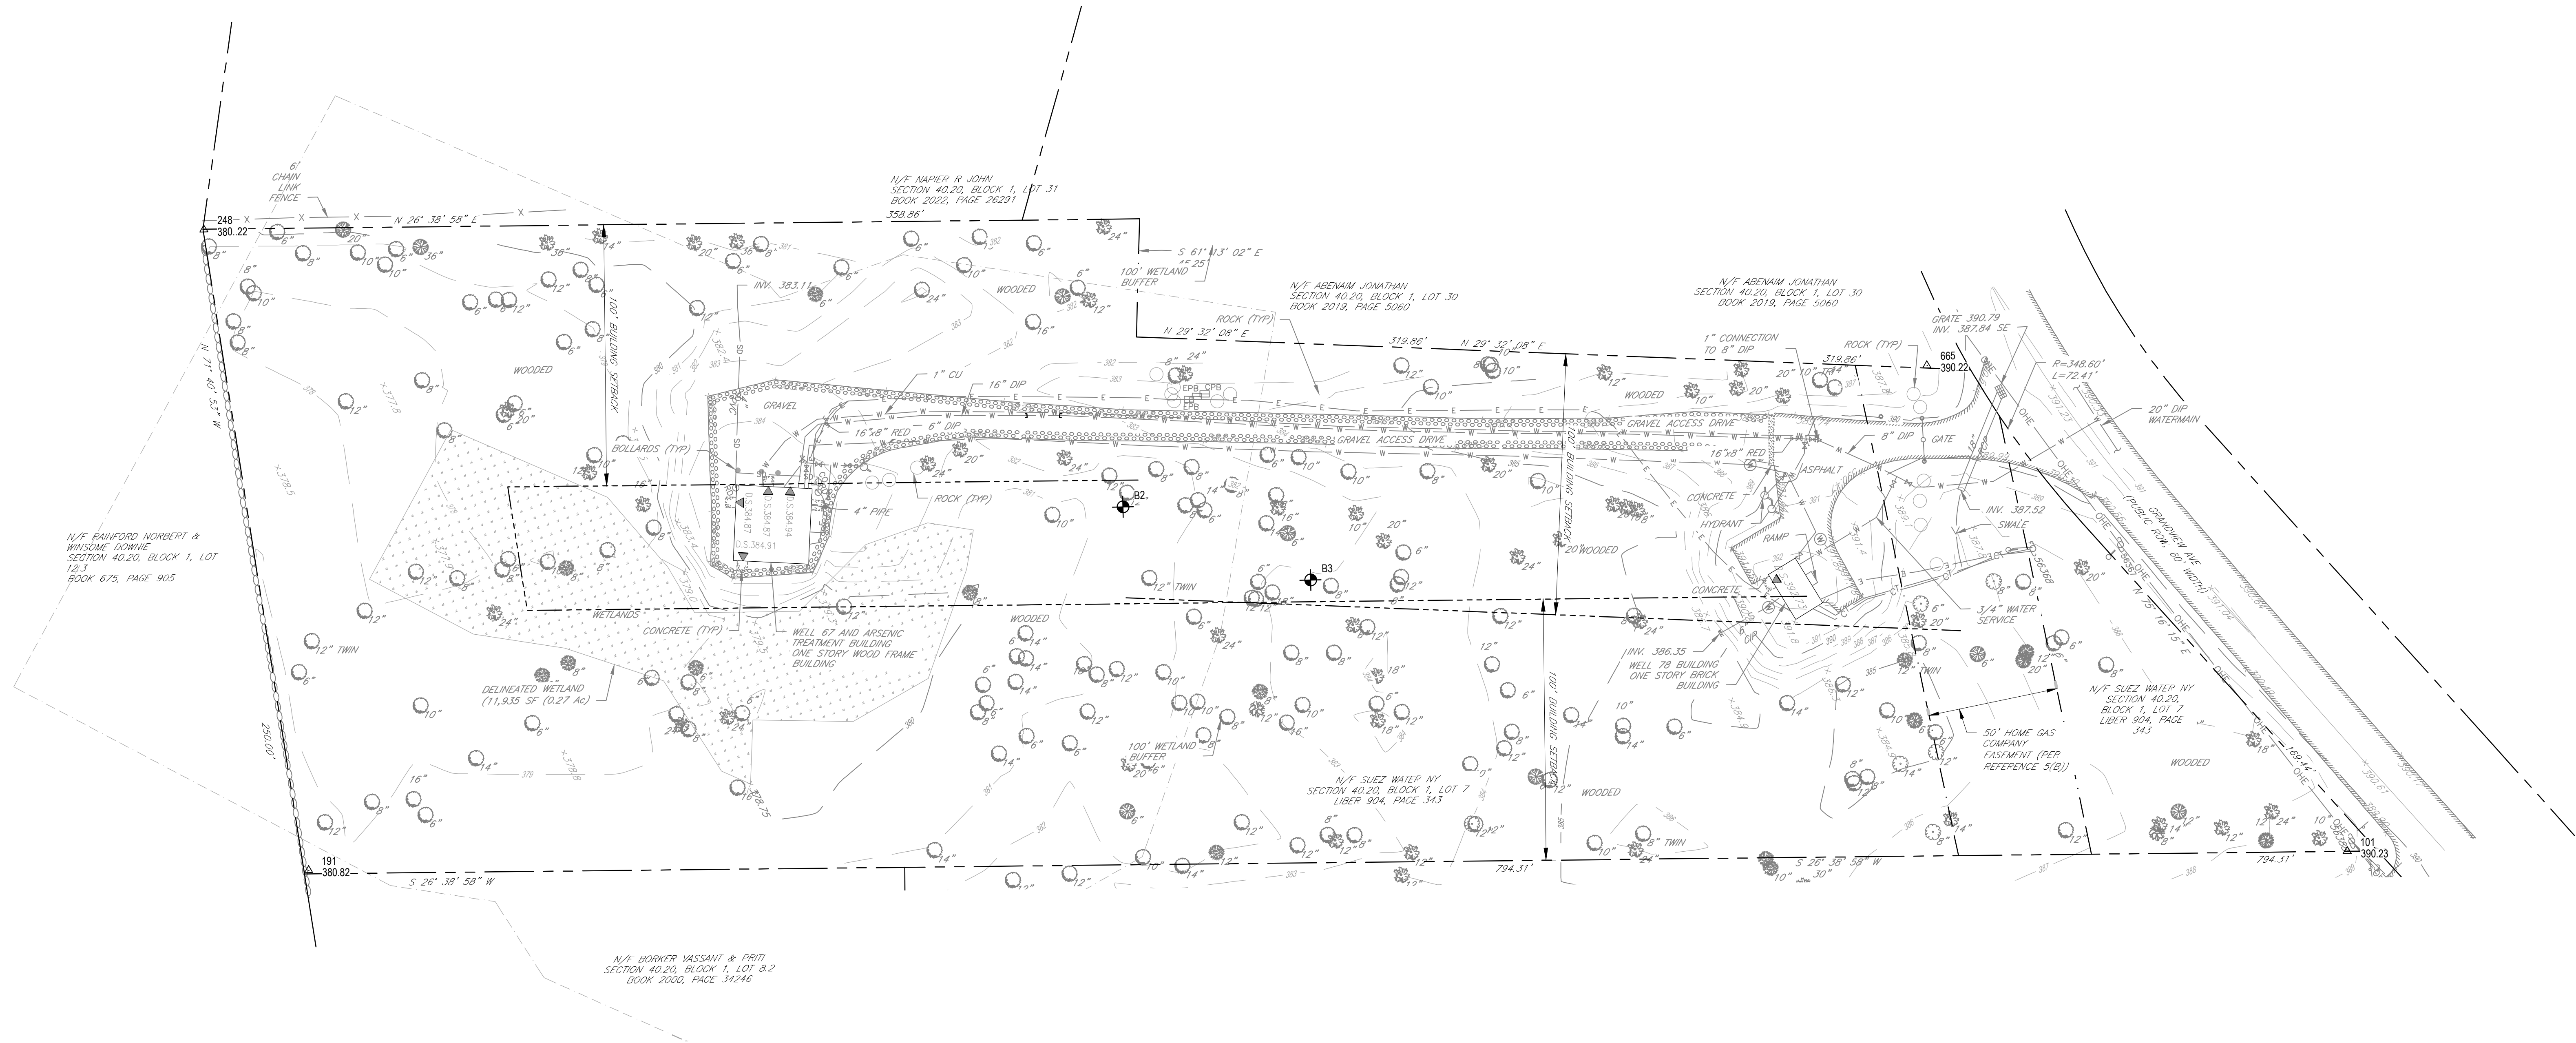

EXISTING CONDITIONS PLAN

SCALE: 1" = 30'

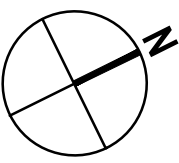 

BENCHMARKS				
ID	NORTHING	EASTING	ELEVATION	DESCRIPTION
101	843395.41	601925.69	390.23	MONUMENT
191	642697.98	601574.10	380.82	IRON ROD
248	842774.78	601337.64	380.22	IRON ROD
665	843337.64	601686.48	390.22	MONUMENT

NOT FOR CONSTRUCTION

B LOCAL REGULATORY REVIEW/FOR APPROVAL			
A LOCAL REGULATORY REVIEW/FOR APPROVAL			
No.	Issue	Checked	Approved
Author	C. FORD	Drafting Check	S. PIKE
Designer	T. DRINKWATER	Design Check	C. MEEHAN
		Project Manager	N. HYDE
		Project Director	J. SURTI

Notes
Underground facilities, structures, and utilities have been plotted from available surveys and records, and therefore their locations must be considered approximate only. There may be others, the existence of which is presently not known.

It is violation of New York State education law for any person, unless acting under the direction of a licensed professional engineer, to alter an item on this drawing in anyway. If an item is altered, the altering engineer shall affix to the item his/her seal and the notation "altered by" followed by his/her signature and date of such alteration and a specific description of the alteration.

Bar is one inch on original size sheet
0 1"



GHD Services Inc.
5788 Widewaters Parkway
Syracuse New York 13214 USA
T 315 802 0260

Conditions of Use

This document and the ideas and designs incorporated herein, as an instrument of professional service, is the property of GHD. This document may only be used by GHD's client (and any other person who GHD has agreed can use this document) for the purpose for which it was prepared and must not be used by any other person or for any other purpose.



www.ghd.com

Client **VEOLIA WATER NEW YORK, INC.**

Project **PFAS TREATMENT FOR GRANDVIEW WELL NO. 67/78**

Project No.
12646436


Date
JULY 2026

Title **EXISTING CONDITIONS PLAN**

Scale
1" = 20'


Sheet No.
CI-101

Size
ARCH D

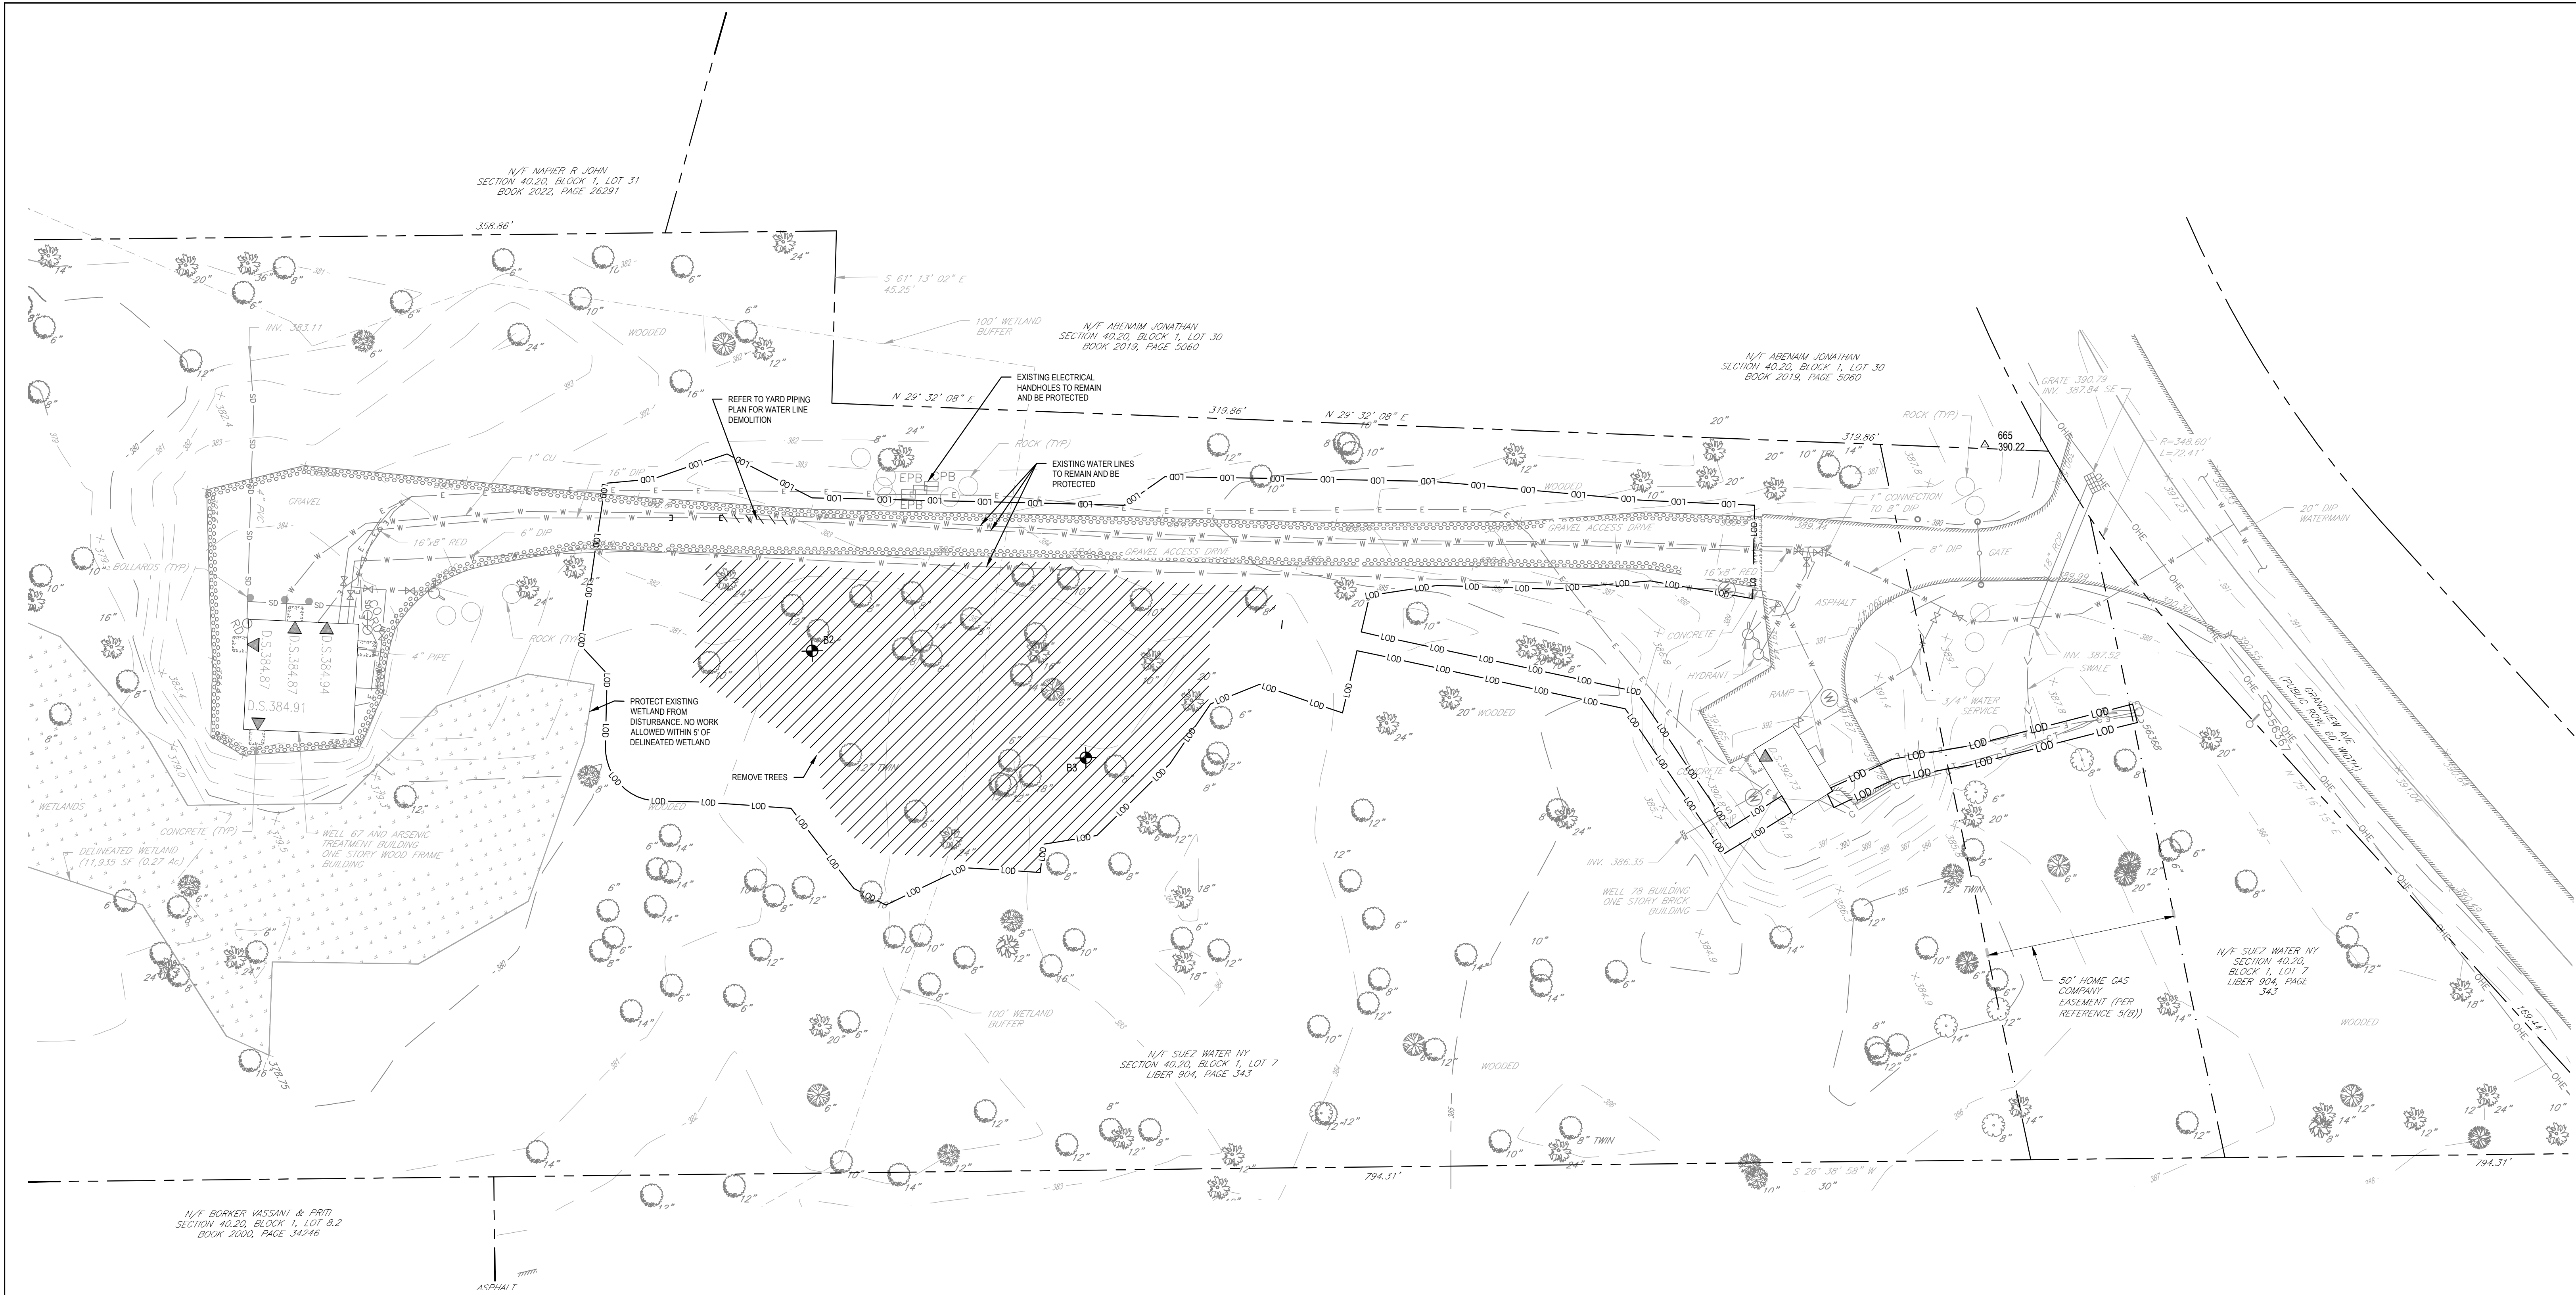

EXISTING SITE DEMOLITION PLAN

SCALE: 1" = 20'

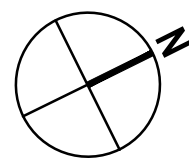

LEGEND



REMOVE ITEMS AND APPURTENANCES OR
CLEAR AREA FOR PROPOSED CONSTRUCTION

NOT FOR CONSTRUCTION

B	LOCAL REGULATORY REVIEW/FOR APPROVAL	CM	NH 07/06/26
A	LOCAL REGULATORY REVIEW/FOR APPROVAL	CM	NH 06/09/26
No.	Issue	Checked	Approved Date
Author	C. FORD	Drafting Check	S. PIKE
Designer	T. DRINKWATER	Design Check	C. MEEHAN
		Project Manager	N. HYDE
		Project Director	J. SURTI

Notes

Underground facilities, structures, and utilities have been plotted from available surveys and records, and therefore their locations must be considered approximate only. There may be others, the existence of which is presently not known.

It is violation of New York State education law for any person, unless acting under the direction of a licensed professional engineer, to alter an item on this drawing in anyway. If an item is altered, the altering engineer shall affix to the item his/her seal and the notation "altered by" followed by his/her signature and date of such alteration and a specific description of the alteration.

Bar is one inch on
original size sheet

0 1"



GHD Services Inc.
5788 Widewaters Parkway
Syracuse New York 13214 USA
T 315 802 0260

Conditions of Use

This document and the ideas and designs incorporated herein, as an instrument of professional service, is the property of GHD. This document may only be used by GHD's client (and any other person who GHD has agreed can use this document) for the purpose for which it was prepared and must not be used by any other person or for any other purpose.



www.ghd.com

Client **VEOLIA WATER NEW YORK, INC.**

Project **PFAS TREATMENT FOR GRANDVIEW
WELL NO. 67/78**

Project No.
12646436

Date
JULY 2026


Title **EXISTING SITE DEMOLITION PLAN**

Scale
1" = 20'

Sheet No.
CI-102

Size
ARCH D


ZONING INFORMATION									
JURISDICTION		VILLAGE OF MONTEBELLO, ROCKLAND COUNTY, NY							
ZONING DESIGNATION		OSR - OPEN SPACE RECREATION							
USE GROUP		D - PUBLIC UTILITY BUILDING							
	REQUIRED	EXISTING	PROPOSED			REQUIRED	EXISTING	PROPOSED	
LIMIT OF DISTURBANCE (AC)	-	-	0.46		REAR SETBACK (FT)	100	180*	286.81	
MIN LOT AREA (AC)	2	3.66	3.66		REAR YARD (FT)	50	180*	286.81	
LOT WIDTH (FT)	200	233	233		STREET FRONTAGE (FT)	50	240	240	
FRONT SETBACK (FT)	100	N/A	358.62		MAXIMUM BUILDING HEIGHT (FT)	35	N/A	28.67	
FRONT YARD (FT)	100	N/A	358.62		DEVELOPMENT COVERAGE (%)	10	7.3	12.1 #	
SIDE SETBACK (FT)	100	100 WEST* 116 EAST*	100.00 WEST 116.19 EAST		FLOOR AREA RATIO (FAR)	0.2000	0.0068	0.0151	
TOTAL SIDE SETBACK (FT)	200	216*	216.19		*BASED ON EXISTING ARSENIC BUILDING, FOR REFERENCE. # VARIANCE IS BEING SOUGHT				
SIDE YARD (FT)	50	100 WEST* 116 EAST*	100.00 WEST 116.19 EAST						

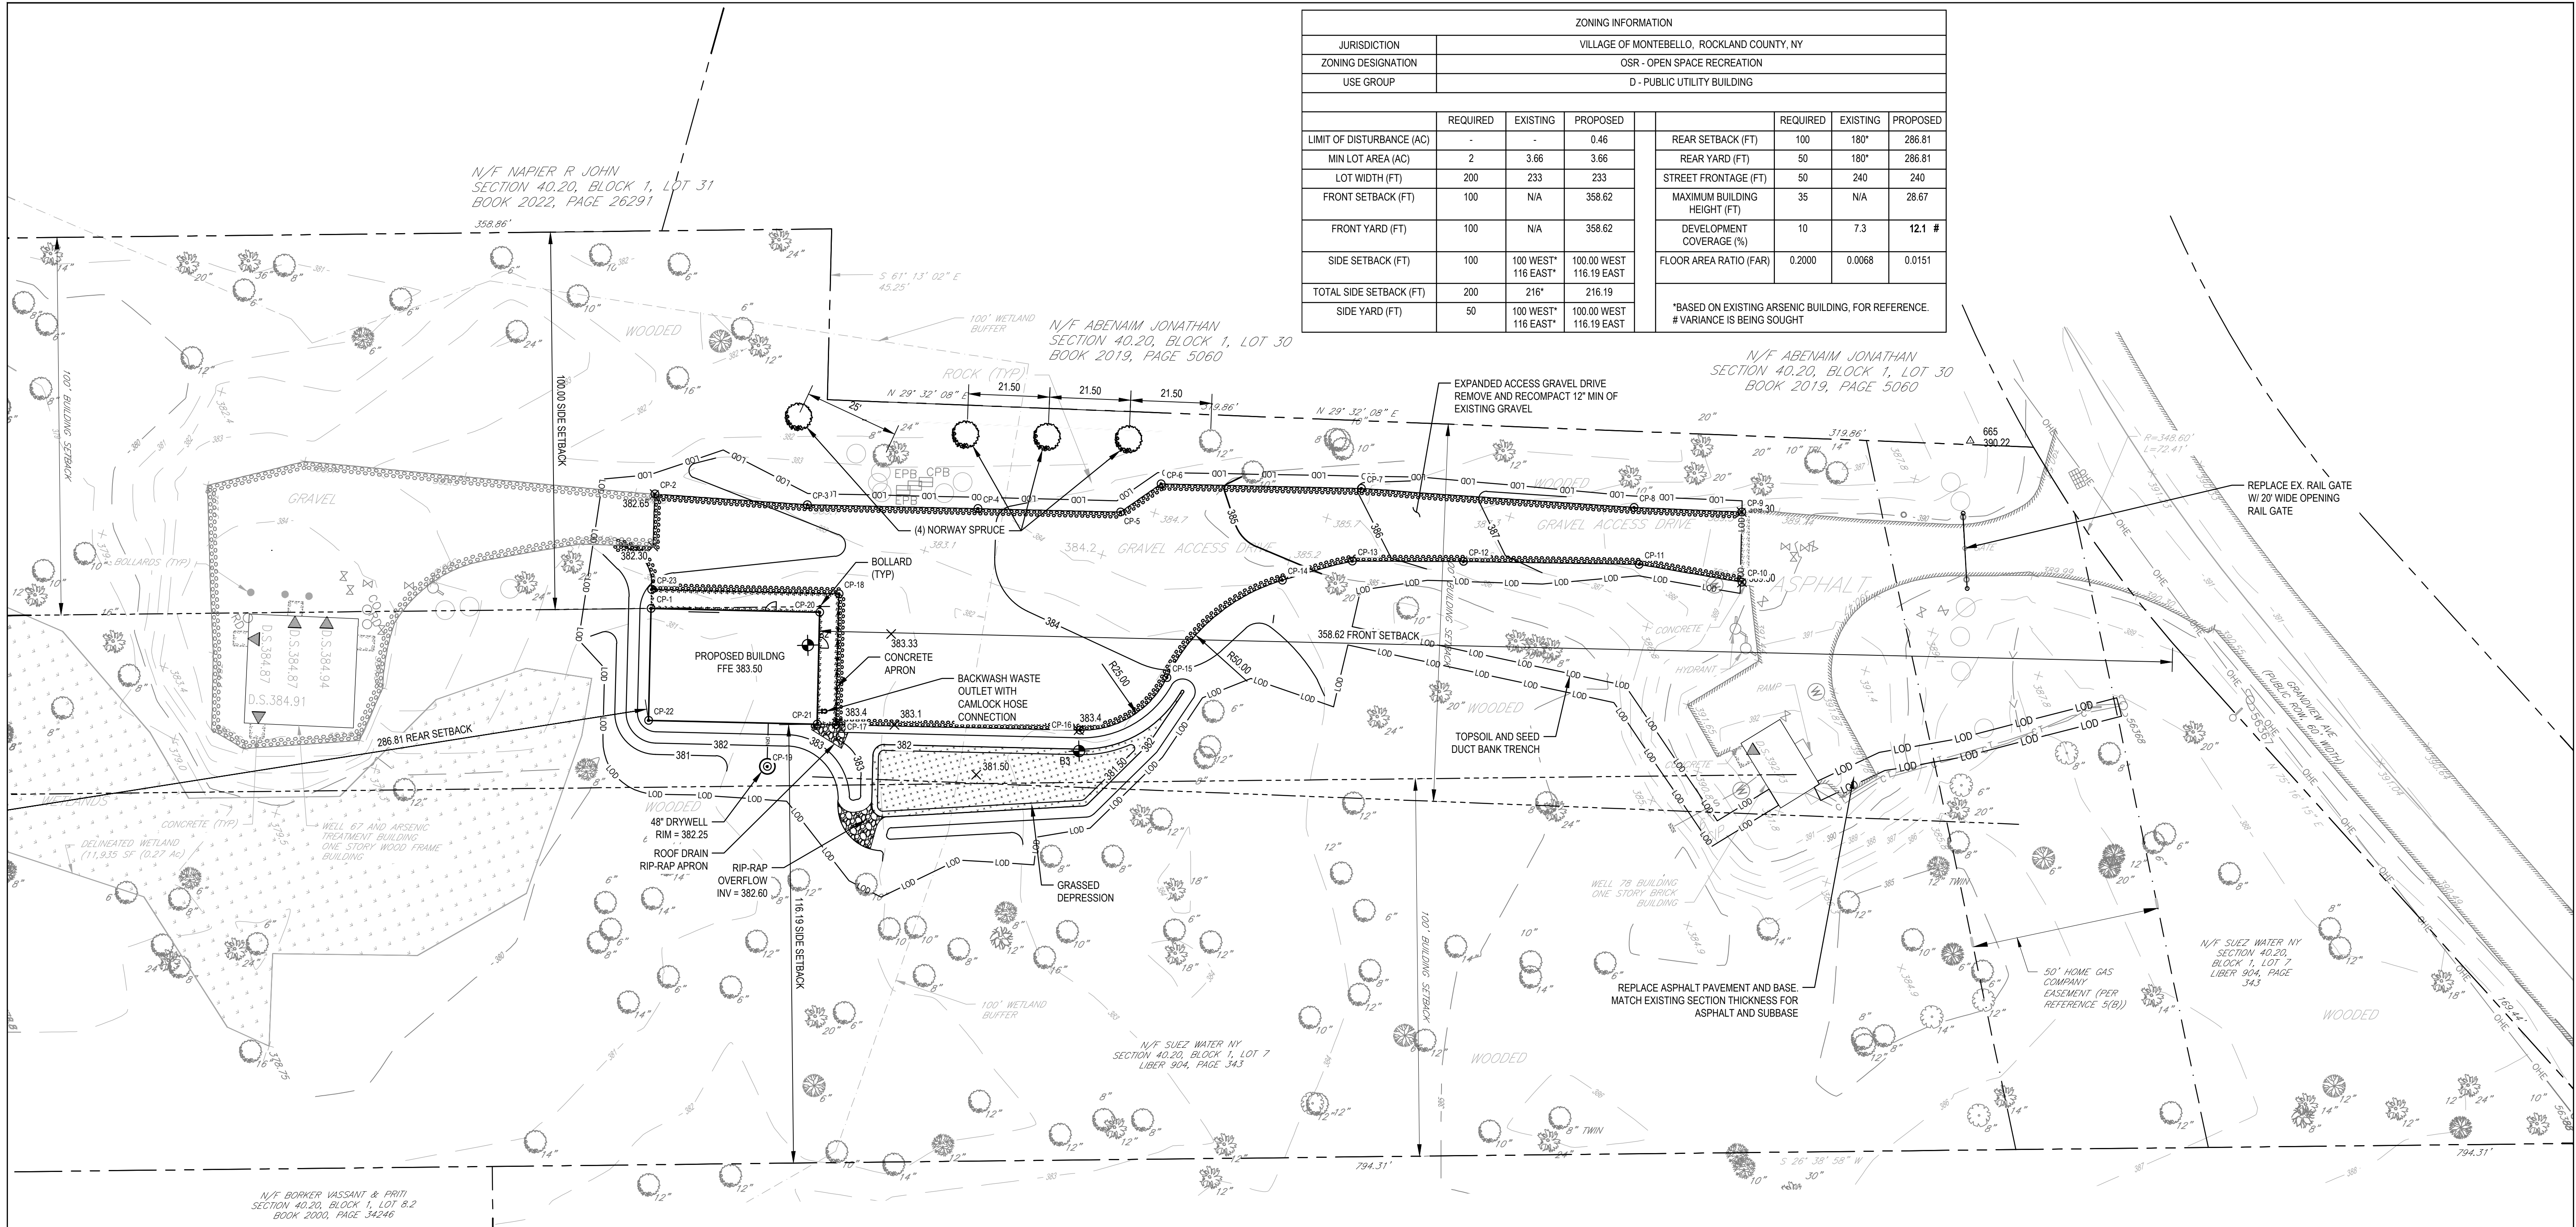

SITE PLAN NOTES:


- (1) THIS IS LOT 7, BLOCK 1, IN SECTION 40.20 AS SHOWN ON THE TOWN OF RAMAPO TAX MAP.
(2) AREA OF TRACT: 3.66 Ac
(3) ZONE: OSR - OPEN SPACE RECREATION
(4) PROPOSED USE: D - PUBLIC UTILITY BUILDING (EXISTING AND PROPOSED)
(5) RECORD OWNER (NAME AND ADDRESS): VEOLIA WATER NEW YORK, INC. (VWNY), FORMERLY SUEZ WATER NEW YORK INC., 162 OLD MILL RD, WEST NYACK, NY 10994
(6) APPLICANT (NAME AND ADDRESS): GERARDO P. MORENO, VEOLIA WATER NEW YORK, INC. (VWNY), FORMERLY SUEZ WATER NEW YORK INC., 162 OLD MILL RD, WEST NYACK, NY 10994
(7) FIRE DISTRICT: TALLMAN
(8) SCHOOL DISTRICT: SUFFERN CENTRAL S.D.
(9) WATER DISTRICT: VEOLIA WATER
(10) WATER SUPPLY BY: VEOLIA WATER NEW YORK, INC.
(11) SEWER DISTRICT: ROCKLAND #1
(12) DATUM: NATIONAL GEODETIC VERTICAL DATUM, 1929.
(13) ALL UTILITIES UNDERGROUND. ELECTRIC SERVICE SHALL BE IN CONDUIT OF NOT LESS THAN TWO-INCH DIAMETER.
(14) THERE ARE NO COVENANTS, DEED RESTRICTIONS, EASEMENTS, OR OTHER RESERVATIONS OF LAND RELATIVE TO THIS SITE, OTHER THAN AS SHOWN ON THIS PLAN (EXCEPT FOR THE FOLLOWING):
(15) (WHEN APPROPRIATE) THE ZONING BOARD OF APPEALS, ON _____ AS CASE NUMBER _____ IN THE APPLICATION OF _____ GRANTED VARIANCES FOR _____
(16) NO SIGN(S) OTHER THAN THOSE SHOWN ON THIS DRAWING ARE PERMITTED WITHOUT PRIOR APPROVAL OF THE PLANNING BOARD (TENANTS ARE TO BE ADVISED OF THIS CONDITION).

- (17) THE UNDERSIGNED, OWNER AND/OR APPLICANT, AS A CONDITION OF APPROVAL OF THIS SITE PLAN, HEREBY AGREES TO COMPLETE THE WITHIN SITE DEVELOPMENT PLAN AS DRAWN AND ALL IMPROVEMENTS SHOWN THEREON, AS A CONDITION OF THE ISSUANCE OF A BUILDING PERMIT. THE APPLICANT/OWNER IS AWARE THAT NO CHANGES IN THIS PLAN MAY BE MADE UNLESS APPROVED BY THE PLANNING BOARD.
- APPLICANT: GERARDO P. MORENO (VWNY)
DATE: / /
OWNER: VEOLIA WATER NEW YORK, INC.
DATE: / /
- (18) PLANS ARE BASED ON FIELD ENGINEERING DATA AND CERTIFIED HERETO BY:
LICENSED PROFESSIONAL ENGINEER OR LAND SURVEYOR: NICHOLAS HYDE, PE, BCEE (GHD)
DATE: / /
- (19) CONTRACTOR TO LIMIT ALL OPERATIONS TO THOSE SHOWN ON CONTRACT DRAWINGS, NO WORK INCLUDING SOIL EROSION AND SEDIMENT CONTROL (SESC) MEASURES TO BE OUTSIDE THE LIMITS SHOWN.

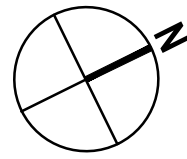

PROPOSED SITE PLAN

SCALE: 1" = 20'

 

B LOCAL REGULATORY REVIEW/FOR APPROVAL		CM	NH 07/06/26
A LOCAL REGULATORY REVIEW/FOR APPROVAL		CM	NH 06/09/26
No.	Issue	Checked	Approved Date
Author	C. FORD	Drafting Check	S. PIKE Project Manager N. HYDE
Designer	T. DRINKWATER	Design Check	C. MEEHAN Project Director J. SURTI

Notes

Underground facilities, structures, and utilities have been plotted from available surveys and records, and therefore their locations must be considered approximate only. There may be others, the existence of which is presently not known.

It is violation of New York State education law for any person, unless acting under the direction of a licensed professional engineer, to alter an item on this drawing in anyway. If an item is altered, the altering engineer shall affix to the item his/her seal and the notation "altered by" followed by his/her signature and date of such alteration and a specific description of the alteration.

Bar is one inch on original size sheet



GHD Services Inc.
5788 Widewaters Parkway
Syracuse New York 13214 USA
T 315 802 0260

Conditions of Use

This document and the ideas and designs incorporated herein, as an instrument of professional service, is the property of GHD. This document may only be used by GHD's client (and any other person who GHD has agreed can use this document) for the purpose for which it was prepared and must not be used by any other person or for any other purpose.



www.ghd.com

Client **VEOLIA WATER NEW YORK, INC.**

Project **PFAS TREATMENT FOR GRANDVIEW
WELL NO. 67/78**


Project No.
12646436

Date
JULY 2026


Title	PROPOSED SITE PLAN
-------	---------------------------

Size
ARCH D


Sheet No.
CI-103

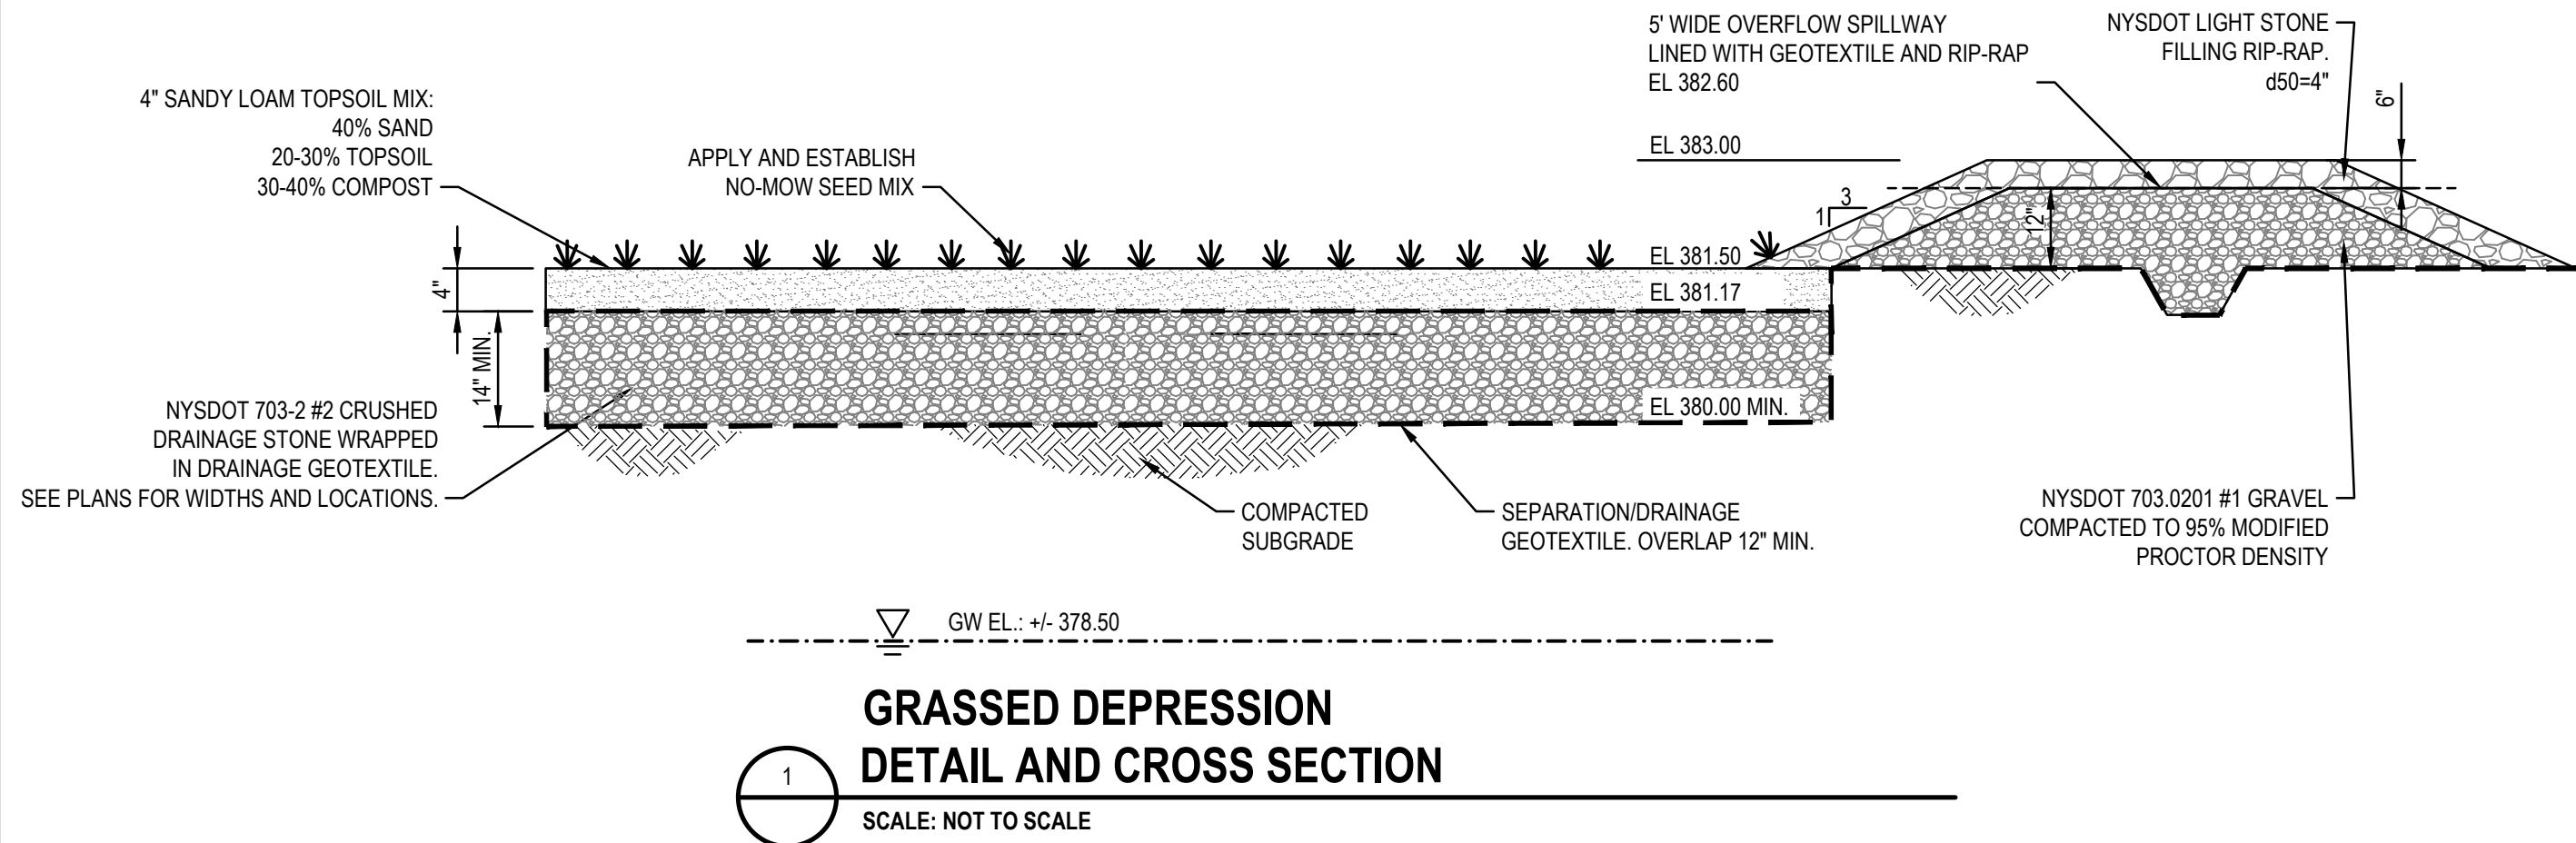

- NOTES:**
- WRAP DRAINAGE STONE ENTIRELY IN GEOTEXTILE SEPARATION/DRAINAGE FABRIC. OVERLAP GEOTEXTILE 12" MIN. AT END OF ROLLS.
 - OVERFLOW SPILLWAY RIP-RAP INSTALLATION AND SPECIFICATION:
 - GRADE AND PREPARE ROUGH GRADE FOR RIPRAP.
 - INSTALL FILTER FABRIC OVER ROUGH GRADED SURFACES.
 - RIPRAP SHALL MEET THE REQUIREMENTS OF THE NEW YORK STATE STANDARD SPECIFICATIONS. STONE SHALL BE SOUND, DURABLE ROCK WHICH IS ANGULAR IN SHAPE. ROUNDED STONES, BOULDERS, SANDSTONE OR SIMILAR SOFT STONE OR RELATIVELY THIN SLABS WILL NOT BE ACCEPTABLE. EACH STONE SHALL WEIGH NOT LESS THAN 50 LB AND AT LEAST 75% OF THE VOLUME SHALL CONSIST OF STONES WEIGHING NOT LESS THAN 500 LB EACH. THE REMAINDER OF THE STONES SHALL BE SO GRADED THAT WHEN PLACED WITH THE LARGER STONES THE ENTIRE MASS WILL BE COMPACT.
 - INSTALL BEDDING STONE IN ONE LIFT ON FILTER FABRIC AND LEVEL AND COMPACT LAYER. INSTALL RIPRAP STONE OVER BEDDING STONE IN ONE LIFT SO THAT IT SHALL BE AT LEAST 12 INCHES IN DEPTH, UNLESS OTHERWISE NOTED. TAKE PRECAUTIONS TO NOT BREAK THROUGH BEDDING STONE OR DISPLACE FABRIC MATERIAL.
 - FINISHED SURFACE OF RIPRAP STONE SHALL BE ROUGHLY LEVELED TO FOLLOW THE FINISHED SLOPE BY MACHINE OR HAND WORK.
 - SANDY LOAD TOPSOIL INSTALLATION AND SPECIFICATION:
 - ENGINEERED SOIL MIX FOR INFILTRATION SYSTEMS DESIGNED TO EXFILTRATE
 - THE SOIL MIX FOR INFILTRATION AREAS SHOULD BE A MIXTURE OF SAND, COMPOST, AND SOIL:
 - 40 % SAND,
 - 20-30% TOPSOIL, AND
 - 30-40% COMPOST.
 - THE SOIL MIX MUST BE UNIFORM, FREE OF STONES, STUMPS, ROOTS OR SIMILAR OBJECTS LARGER THAN 2 INCHES. CLAY CONTENT SHOULD NOT EXCEED 5%.
 - SOIL PH SHOULD GENERALLY BE BETWEEN 5.5-6.5, A RANGE THAT IS OPTIMAL FOR MICROBIAL ACTIVITY AND ABSORPTION OF NITROGEN, PHOSPHORUS, AND OTHER POLLUTANTS.
 - USE SOILS WITH 1.5% TO 3% ORGANIC CONTENT AND MAXIMUM 500-PPM SOLUBLE SALTS.
 - THE SAND COMPONENT SHOULD BE GRAVELLY SAND THAT MEETS ASTM D 422. PERCENT PASSING SIEVE SIZE 2-INCH 100 70-100 ¾-INCH 50-80 ½-INCH 15-40 U.S. NO. 40 0-3 U.S. NO. 200
 - THE TOPSOIL COMPONENT SHALL BE A SANDY LOAM, LOAMY SAND OR LOAM TEXTURE.
 - THE COMPOST COMPONENT MUST BE PROCESSED FROM YARD WASTE IN ACCORDANCE WITH NYSDEC GUIDELINES. THE COMPOST SHALL NOT CONTAIN BIOSOLIDS.
 - NO-MOW LAWN SEED MIX INSTALLATION AND SPECIFICATION:
 - SEEDING OF THE GRASSED DEPRESSION SHALL BE ACCOMPLISHED USING WHAT IS CALLED A "NO MOW" LAWN SEED MIXTURE THAT PRIMARILY CONTAINS 4 TO 5 VARIETIES OF SELECTED, LOW GROWTH, FESCUE GRASS SPECIES SUITABLE FOR GROWTH ON THE SOILS FOUND ONSITE. A NURSE CROP OF 10% PERENNIAL RYE GRASS OR RED TOP SHALL BE ADDED TO THE FESCUE SEED MIX TO ESTABLISH QUICK GERMINATION OF SEED. SEED SHALL BE OBTAINED FROM AN APPROVED SUPPLIER. THE PURPOSE OF THE SEED MIXTURE IS TO DEVELOP A STABLE GRASS COVER OVER DISTURBED SOILS THAT MAY BE MOWED IN AREAS OR THAT DOES NOT REQUIRE REGULAR MOWING OR THE WEEDING THAT WOULD BE INVOLVED WITH MAINTAINING A DEVELOPED SITE. THE "NO MOW" LAWN SEED SHALL BE SPREAD ON THE PREPARED SEEDING SOIL AT THE RATE OF 3 POUNDS PER 1000 SQUARE FEET. THE SEED SHALL BE RAKED LIGHTLY TO ESTABLISH GOOD SOIL CONTACT AND THE SEED BED SHALL BE MULCHED WITH A 2 INCH LOOSE LAYER OF CLEAN OAT STRAW ON FLATTER SITE AREAS AND COVERED WITH AN EROSION CONTROL BLANKET ON SLOPES OVER 10 PERCENT. NORMAL LAWN ESTABLISHMENT OPERATIONS SHALL BE IMPLEMENTED UNTIL THE SEEDED GRASS AREAS HAVE STABLE GROWTH.

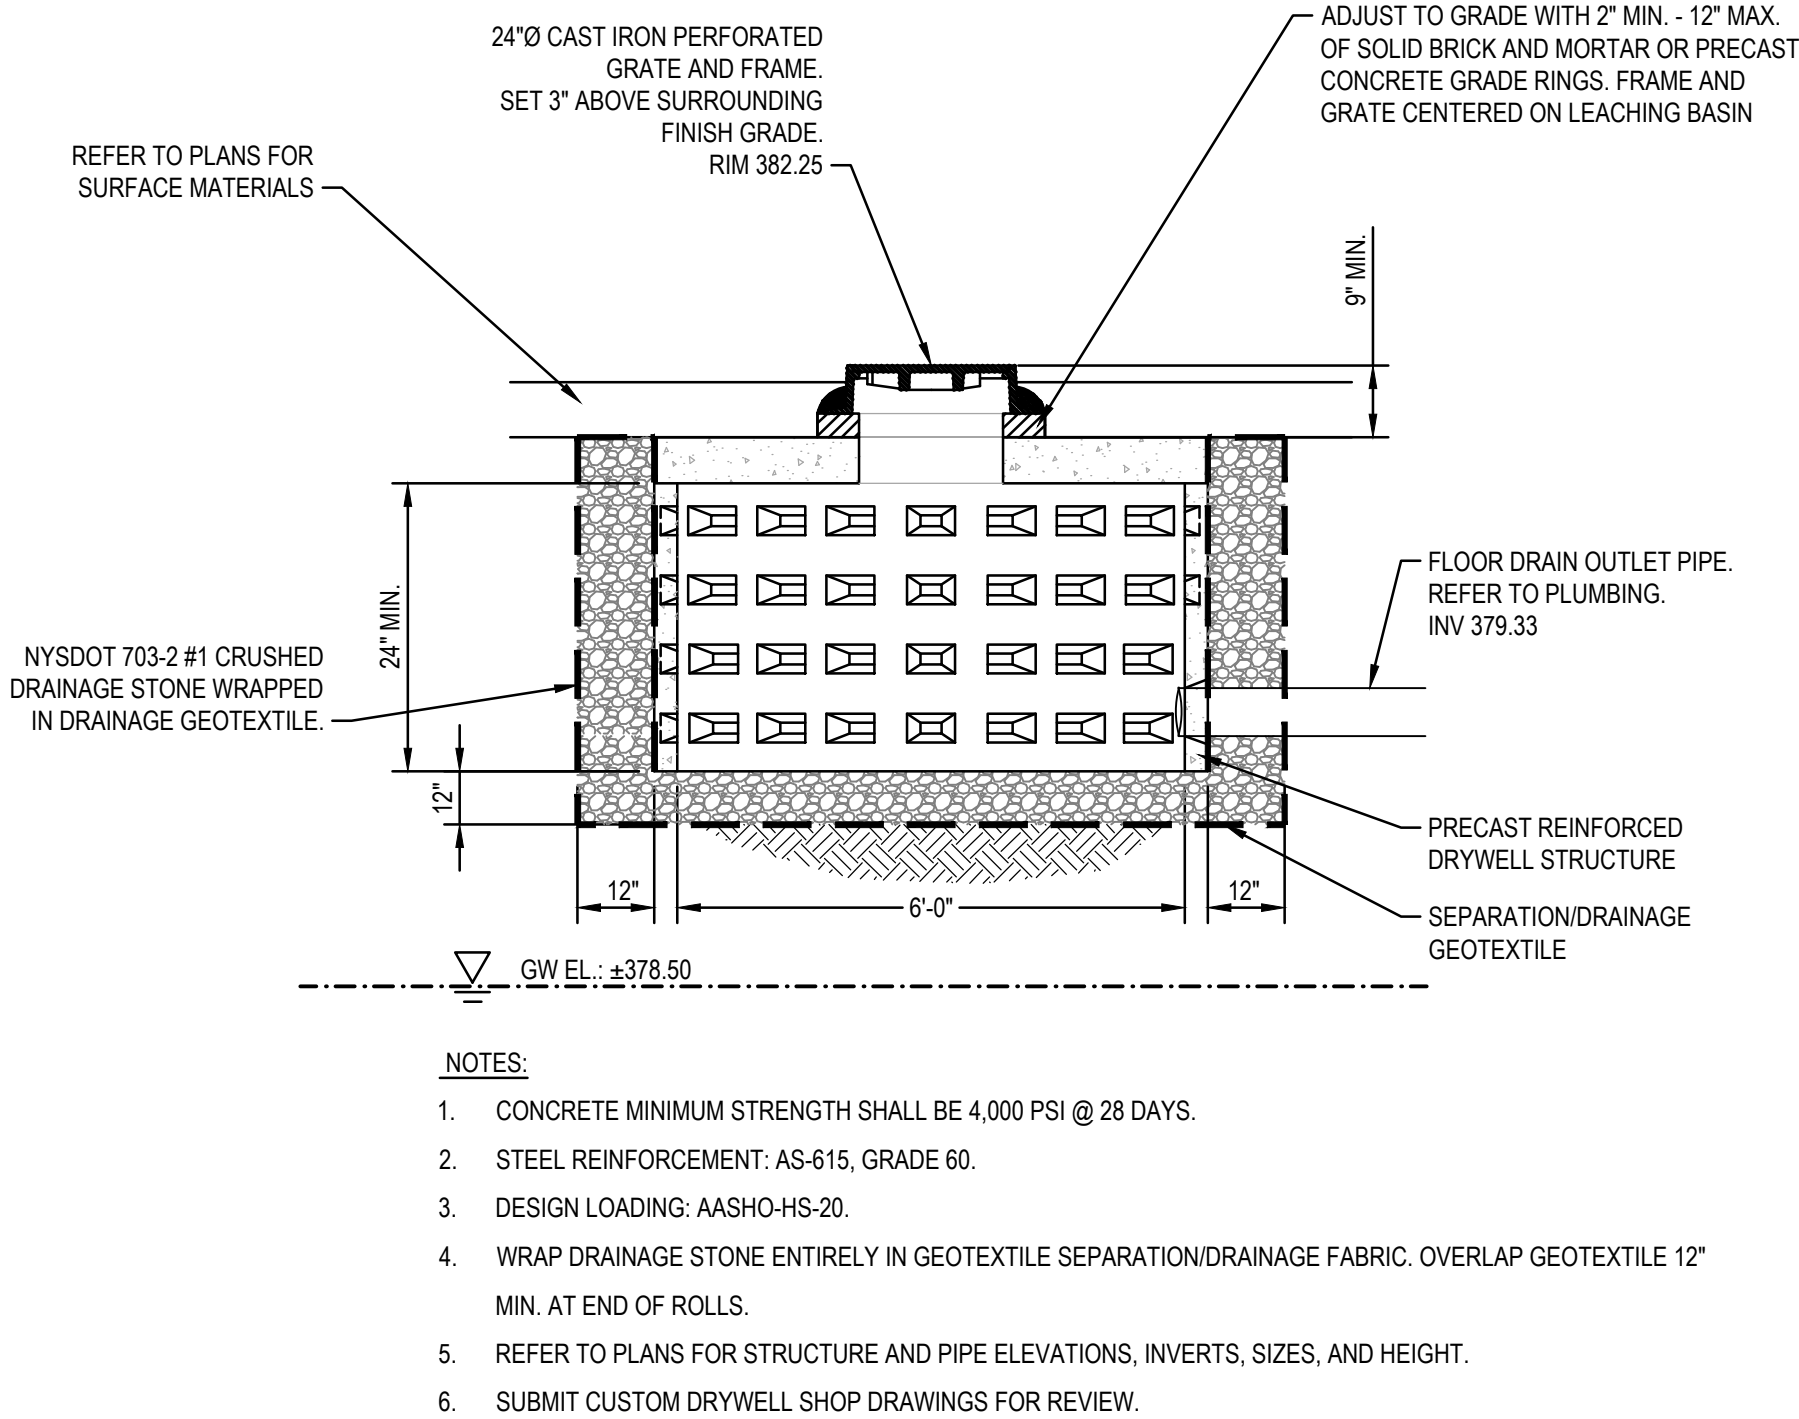

2 PRECAST DRYWELL
SCALE: NOT TO SCALE

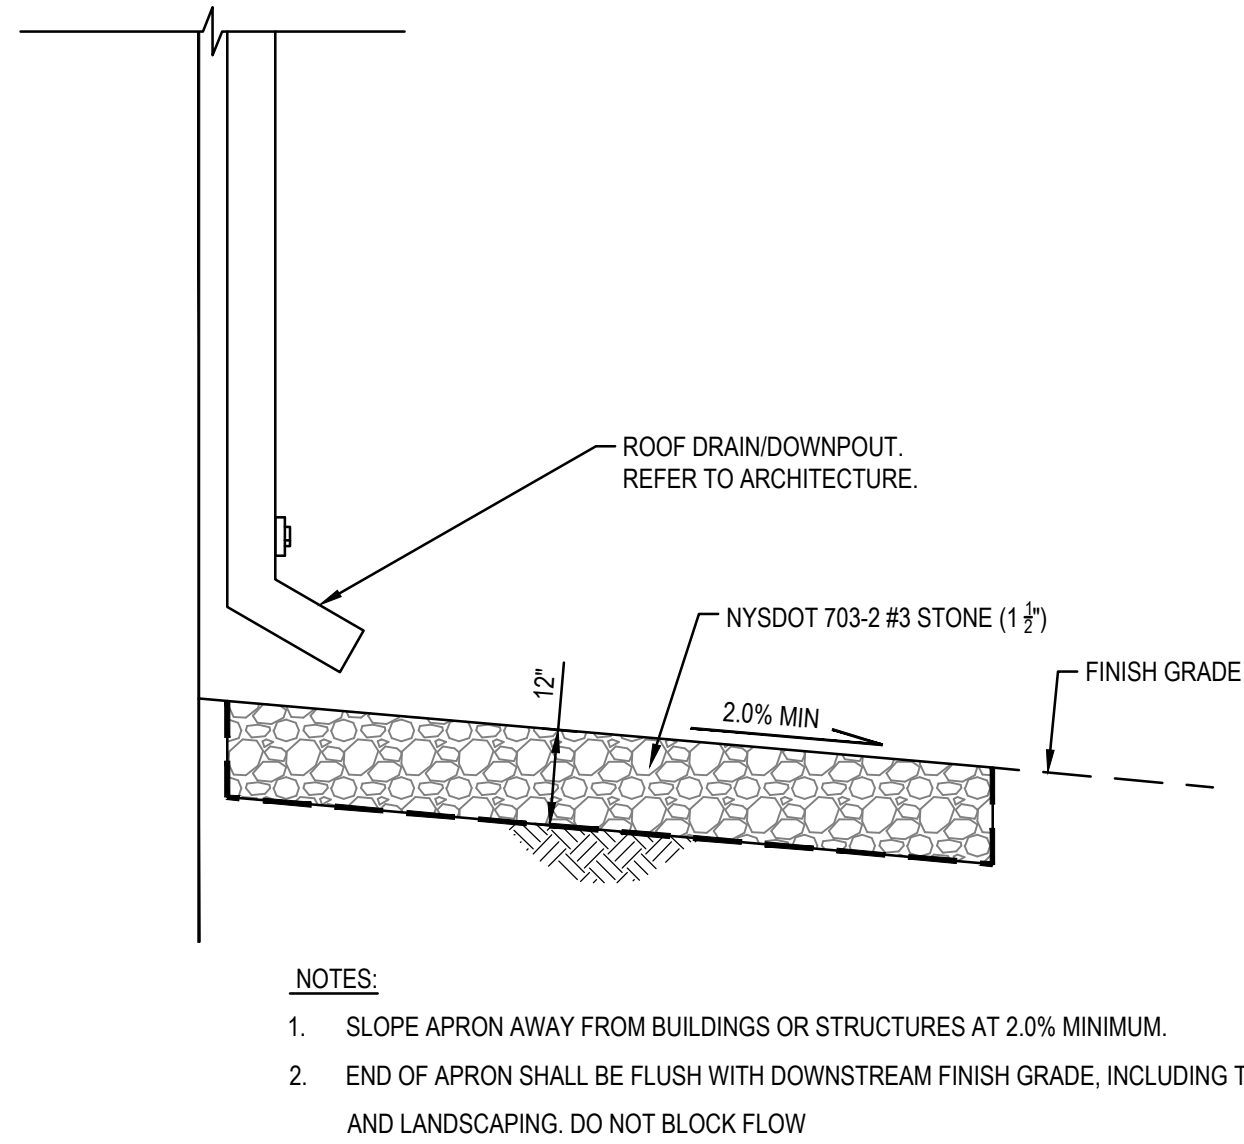

3 ROOF DRAIN RIP-RAP APRON
SCALE: NOT TO SCALE

NOT FOR CONSTRUCTION

				Notes		Bar is one inch on original size sheet 0 1"		GHD Services Inc. 5788 Widewaters Parkway Syracuse New York 13214 USA T 315 802 0260 Conditions of Use This document and the ideas and designs incorporated herein, as an instrument of professional service, is the property of GHD. This document may only be used by GHD's client (and any other person who GHD has agreed can use this document) for the purpose for which it was prepared and must not be used by any other person or for any other purpose.	www.ghd.com	Client VEOLIA WATER NEW YORK, INC.	Title CIVIL DETAILS	Size ARCH D
				Project PFAS TREATMENT FOR GRANDVIEW WELL NO. 67/78						Project No. 12646436	Date MAY 2026	Scale NTS
B LOCAL REGULATORY REVIEW/FOR APPROVAL		CM	NH	07/06/26								
A LOCAL REGULATORY REVIEW/FOR APPROVAL		CM	NH	06/09/26								
No. Issue		Checked	Approved	Date								
Author C. FORD		Drafting Check S. PIKE		Project Manager N. HYDE								
Designer T. DRINKWATER		Design Check C. MEEHAN		Project Director J. SURTI								

EROSION CONTROL NARRATIVE

PRIOR TO COMMENCING WORK, CONTRACTOR SHALL INSTALL SEDIMENT AND EROSION CONTROL MEASURES

ANTI-TRACKING PAVEMENT SHALL BE INSTALLED AT THE WORK ENTRANCES TO THE SITE, AND ENTRANCE ROUGH GRADES SHALL BE ESTABLISHED AND SHAPED. SITE AREAS SHALL BE ESTABLISHED FOR USE AS CONSTRUCTION MATERIAL STORAGE AND PARKING.

CUTS AND FILLS SHALL BE MADE TO DESIGN GRADES. EXCESS FILL SHALL BE HAULED AND PLACED IN FILL AREAS OR DISPOSED OF AT AN APPROVED OFF-SITE LOCATION.

EROSION CONTROLS SHALL BE PERIODICALLY CHECKED AND MAINTAINED AT THE DOWNHILL EDGE OF DISTURBED AREAS AND SHALL BE PLACED AT THE BASE OF SLOPES. STRAWBALES OR SILT FENCES SHALL BE MAINTAINED AT THE POINTS OF RUNOFF PIPE AND DITCH OUTLETS.

WHEN CONSTRUCTION WORK IS COMPLETED AND STABLE SURFACES (VEGETATED OR PAVED) HAVE BEEN ACHIEVED, THE EROSION CONTROLS SHALL BE REMOVED.

DUST CONTROL MEASURES:

DUST CONTROL MEASURES SHALL BE IMPLEMENTED ACROSS AREAS OF SITE DISTURBANCE

TEMPORARY STABILIZATION (SEEDING, MULCHING) SHALL BE EMPLOYED IF CONSTRUCTION AREAS ARE TO BE LEFT OPEN FOR PERIODS OF TIME. THESE NOTED GENERAL OPERATIONS SHALL HELP REDUCE THE POTENTIAL LEVEL OF DUST GENERATED FROM THE SITE.

DUST CONTROL MEASURES SHALL BE EMPLOYED DURING DRY WEATHER PERIODS UNTIL ALL DISTURBED AREAS ARE STABILIZED.

SPECIFIC DUST CONTROL MEASURES FOLLOW IN ORDER OF HIERARCHY

SPRINKLING - WATER SHALL BE SPRAYED ON THE SURFACE OF DISTURBED AREAS UNTIL THE SURFACE IS WET. THIS PRACTICE IS ESPECIALLY EFFECTIVE ON TRAFFICKED AREAS.

VEGETATION - TEMPORARY SEEDING SHALL BE EMPLOYED IN SITE DISTURBED AREAS NOT SUBJECT TO TRAFFIC

MULCH - MULCH MATERIAL INCLUDING WOOD CHIPS AND GRAVEL SHALL BE USED ON AREAS WHERE A FAST EFFECTIVE MEANS TO CONTROL DUST AS NEEDED.

EROSION & SEDIMENTATION CONTROL MEASURES:

1. ALL EROSION AND SEDIMENTATION CONTROL MEASURES SHALL BE INSPECTED BY THE CONTRACTOR DAILY AND IMMEDIATELY AFTER PERIODS OF RAINFALL. REPAIR AND/OR MAINTENANCE OF SEDIMENTATION AND EROSION CONTROL MEASURES SHALL BE MADE AS SOON AS NECESSARY. THE CONTRACTOR IS RESPONSIBLE FOR THE IMPLEMENTATION AND MAINTENANCE OF ALL CONTROL MEASURES ON THIS SITE.
2. LAND DISTURBANCE SHALL BE KEPT TO A MINIMUM. RESTABILIZATION SHALL BE SCHEDULED IMMEDIATELY AFTER ANY DISTURBANCE.
3. SILT FENCES SHALL BE INSTALLED ALONG THE TOE OF ALL CRITICAL CUT AND FILL SLOPES.
4. CATCH BASINS SHALL BE PROTECTED WITH ROLLED EROSION CONTROL PRODUCT THROUGHOUT THE CONSTRUCTION SEQUENCE AND UNTIL ALL DISTURBED AREAS ARE STABILIZED.
5. EROSION AND SEDIMENTATION CONTROL MEASURES SHALL BE INSTALLED PRIOR TO ALL CONSTRUCTION ACTIVITIES.
6. ANCHOR ALL TOPSOIL STOCK PILES WITH STRAW MULCH AND RING WITH SILT FENCE, OR STRAWBALE BARRIER.
7. DURING CONSTRUCTION, ALL EXPOSED SLOPES THAT SHALL NOT RECEIVE PERMANENT SURFACE TREATMENT IMMEDIATELY, AND ALL PILES OF SOIL SHALL BE TEMPORARILY SEEDED WITH A MIXTURE OF PERENNIAL RYEGRASS, ANNUAL RYEGRASS AND WINTER GRASS. SHOULD CONSTRUCTION ACTIVITIES BE HALTED, THE CONTRACTOR SHALL STABILIZE DISTURBED AREAS BY APPROVED METHODS SUCH AS MULCHING AND HYDROSEEDING.
8. SEDIMENT REMOVAL FROM CONTROL STRUCTURES SHALL BE THE RESPONSIBILITY OF THE CONTRACTOR. SEDIMENT SHALL BE DISPOSED OF IN A MANNER WHICH DOES NOT RESULT IN ADDITIONAL EROSION AND WHICH IS CONSISTENT WITH THE CONTRACT DOCUMENTS AND REGULATORY REQUIREMENTS.
9. THE EROSION AND SEDIMENTATION CONTROL MEASURES DESCRIBED HEREIN ARE INTENDED AS A GENERAL GUIDE FOR THE CONTRACTOR. IT IS THE CONTRACTOR'S RESPONSIBILITY TO PROVIDE ANY AND ALL WORK NECESSARY TO PREVENT EROSION OF SOIL FROM THE CONSTRUCTION SITE. TO PREVENT EROSION, THE CONTRACTOR SHALL PROVIDE SILT FENCES OR OTHER CONTROL MEASURES AS THE NEED ARISES DURING CONSTRUCTION AT NO ADDITIONAL COST TO THE OWNER.
10. PAVED ROADWAYS AND SURFACES SHALL BE KEPT CLEAN AT ALL TIMES.
11. A TEMPORARY CRUSHED STONE PAD OR ROADWAY SHALL BE CONSTRUCTED AT ALL NON-PAVED PARKING AREAS, HEAVY USE AREAS, OR ROADWAYS WHERE THERE IS NO EXISTING PAVEMENT, OR WHERE PAVEMENT HAS BEEN REMOVED.

- ## GENERAL EROSION AND SEDIMENTATION NOTES


1. ALL REQUIRED EROSION CONTROL MEASURES SHALL BE ESTABLISHED WITHIN A DRAINAGE AREA PRIOR TO EXCAVATION WITHIN THE AREA.
2. ADDITIONAL EROSION CONTROL MEASURES MAY BE NEEDED AT THE TIME OF CONSTRUCTION BASED ON CONSTRUCTION PRACTICES AND SITE CONDITIONS.
3. DRAINAGE SHALL BE SLOPED AWAY FROM THE EXCAVATION AREA.
4. EXCAVATIONS SHALL BE KEPT DRY USING SUMP PUMP SYSTEMS. THE SUMP SHALL BE LOCATED AT THE LOW POINT OF THE TRENCH, AND SHALL CONSIST OF A SUCTION HOSE DRAWING FROM A POCKET OF WASHED GRAVEL WRAPPED IN NON-WOVEN GEOTEXTILE. THE SUMP SHALL DISCHARGE TO STABILIZED CATCH BASINS. STABILIZED CATCH BASINS SHALL BE CLEANED PRIOR TO HAVING STORMWATER DISCHARGED TO THEM AND THEIR GRATES SHALL BE WRAPPED WITH WOVEN GEOTEXTILE (SILT FENCE MATERIAL) TO PREVENT THE ENTRANCE OF FINES. STABILIZED CATCH BASINS SHALL ALSO BE CLEANED WHEN THE SILT REACHES THE MIDPOINT OF THE SUMP AND AT THE COMPLETION OF THE PROJECT.
5. IF A STABILIZED CATCH BASIN IS NOT AVAILABLE WITHIN A DRAINAGE AREA THE TRENCH SUMP SHALL DISCHARGE TO A SILT BAG AND FLOW OVER TO THE NATURAL DRAINAGE COURSES. THE VOLUME OF WATER DISCHARGED SHALL BE MONITORED TO PREVENT EROSION OR DAMAGE WITHIN THE NATURAL DRAINAGE COURSES.
6. MATERIAL TAKEN FROM ROADWAYS, CATCH BASINS, AND SILT BAGS SHALL BE DISPOSED OF IN A MANNER THAT MEETS ALL LOCAL, STATE AND FEDERAL LAWS.
7. CONTRACTORS SHALL COMPLY WITH NYS STANDARDS AND SPECIFICATIONS FOR EROSION AND SEDIMENT CONTROL, AND THE COUNTY OF ROCKLAND BEST MANAGEMENT PROCEDURES FOR STORM WATER POLLUTANTS.
8. CONCRETE WASHOUT FOR TRUCKS AND EQUIPMENT SHALL ONLY BE PERFORMED IN A TEMPORARY EXCAVATED OR ABOVE GROUND LINED CONSTRUCTED PIT IN ACCORDANCE WITH THE "CONCRETE TRUCK WASHOUT" STANDARD SPECIFICATION IN THE NEW YORK STANDARDS AND SPECIFICATIONS FOR EROSION AND SEDIMENT CONTROL.


GENERAL CONSTRUCTION SEQUENCE:

1. CLEARLY FIELD-MARK THE LIMIT OF DISTURBANCE BOUNDARIES AND ALL WATERS OF THE STATE PRIOR TO THE START OF EARTH DISTURBANCE ACTIVITIES. MARK WETLAND BOUNDARIES USING TEMPORARY CONSTRUCTION FENCE FOR THE PURPOSE OF LIMITING ACCESS.
2. INSTALL EROSION AND SEDIMENT CONTROLS AS SHOWN ON THE PLAN DRAWINGS.
3. CLEAR AND GRUB AREA AS NECESSARY.
4. CONSTRUCT NEW FACILITIES AS SHOWN ON THE PLAN DRAWINGS.
5. FILL AND GRADE AREA IN ACCORDANCE WITH THE PLAN DRAWINGS.
6. PERMANENT STABILIZATION/FINAL PLACEMENT OF TOPSOIL, SEEDING, AND MULCHING OF ALL CONSTRUCTION DISTURBED AREAS THAT ARE NOT AVOIDED AFTER CONSTRUCTION IS COMPLETE.
7. AFTER FINAL SITE STABILIZATION HAS BEEN ACHIEVED, TEMPORARY EROSION AND SEDIMENT CONTROL MEASURES MUST BE REMOVED. AREAS DISTURBED DURING REMOVAL OF THE EROSION AND SEDIMENT CONTROL MEASURES MUST BE STABILIZED IMMEDIATELY. IN ORDER TO ENSURE RAPID REVEGETATION OF DISTURBED AREAS, SUCH REMOVAL SHOULD BE DONE ONLY DURING THE GERMINATING SEASON.

WETLAND PROTECTION NOTES:

1. STAGING AREAS SHOULD BE LOCATED AT LEAST 50 FEET FROM THE EDGES OF WETLANDS. NO EQUIPMENT SHALL BE STORED IN WETLAND AREAS. NO EQUIPMENT SHALL BE OPERATED BEYOND THE LIMITS OF DISTURBANCE.
2. MARK LIMITS OF DISTURBANCE AND WETLAND BOUNDARIES USING TEMPORARY CONSTRUCTION FENCE FOR THE PURPOSE OF LIMITING ACCESS BEFORE EARTH DISTURBANCE ACTIVITIES BEGIN.

 				Notes		Bar is one inch on original size sheet				 GHD Services Inc. 5788 Widewaters Parkway Syracuse New York 13214 USA T 315 802 0260		 www.ghd.com		Client VEOLIA WATER NEW YORK, INC.		Title EROSION AND SEDIMENT CONTROL NOTES		Size ARCH D					
				Underground facilities, structures, and utilities have been plotted from available surveys and records, and therefore their locations must be considered approximate only. There may be others, the existence of which is presently not known.		0  1"																	
				It is violation of New York State education law for any person, unless acting under the direction of a licensed professional engineer, to alter an item on this drawing in anyway. If an item is altered, the altering engineer shall affix to the item his/her seal and the notation "altered by" followed by his/her signature may date of such alteration and a specific description of the alteration.				Conditions of Use		This document and the ideas and designs incorporated herein, as an instrument of professional service, is the property of GHD. This document may only be used by GHD's client (and any other person who GHD has agreed may use this document) for the purpose for which it was prepared and must not be used by any person or for any other purpose.		Project PFAS TREATMENT FOR GRANDVIEW WELL NO. 67/78		Project No. 12646436		Date JULY 2026		Scale NOT TO SCALE		Sheet No. CI-701			
B LOCAL REGULATORY REVIEW/FOR APPROVAL CM NH 07/06/26																							
A LOCAL REGULATORY REVIEW/FOR APPROVAL CM NH 06/09/26																							
No. Issue Checked Approved Date																							
Author C. FORD Drafting Check S. PIKE Project Manager N. HYDE																							
Designer T. DRINKWATER Design Check C. MEEHAN Project Director J. SURTI																							

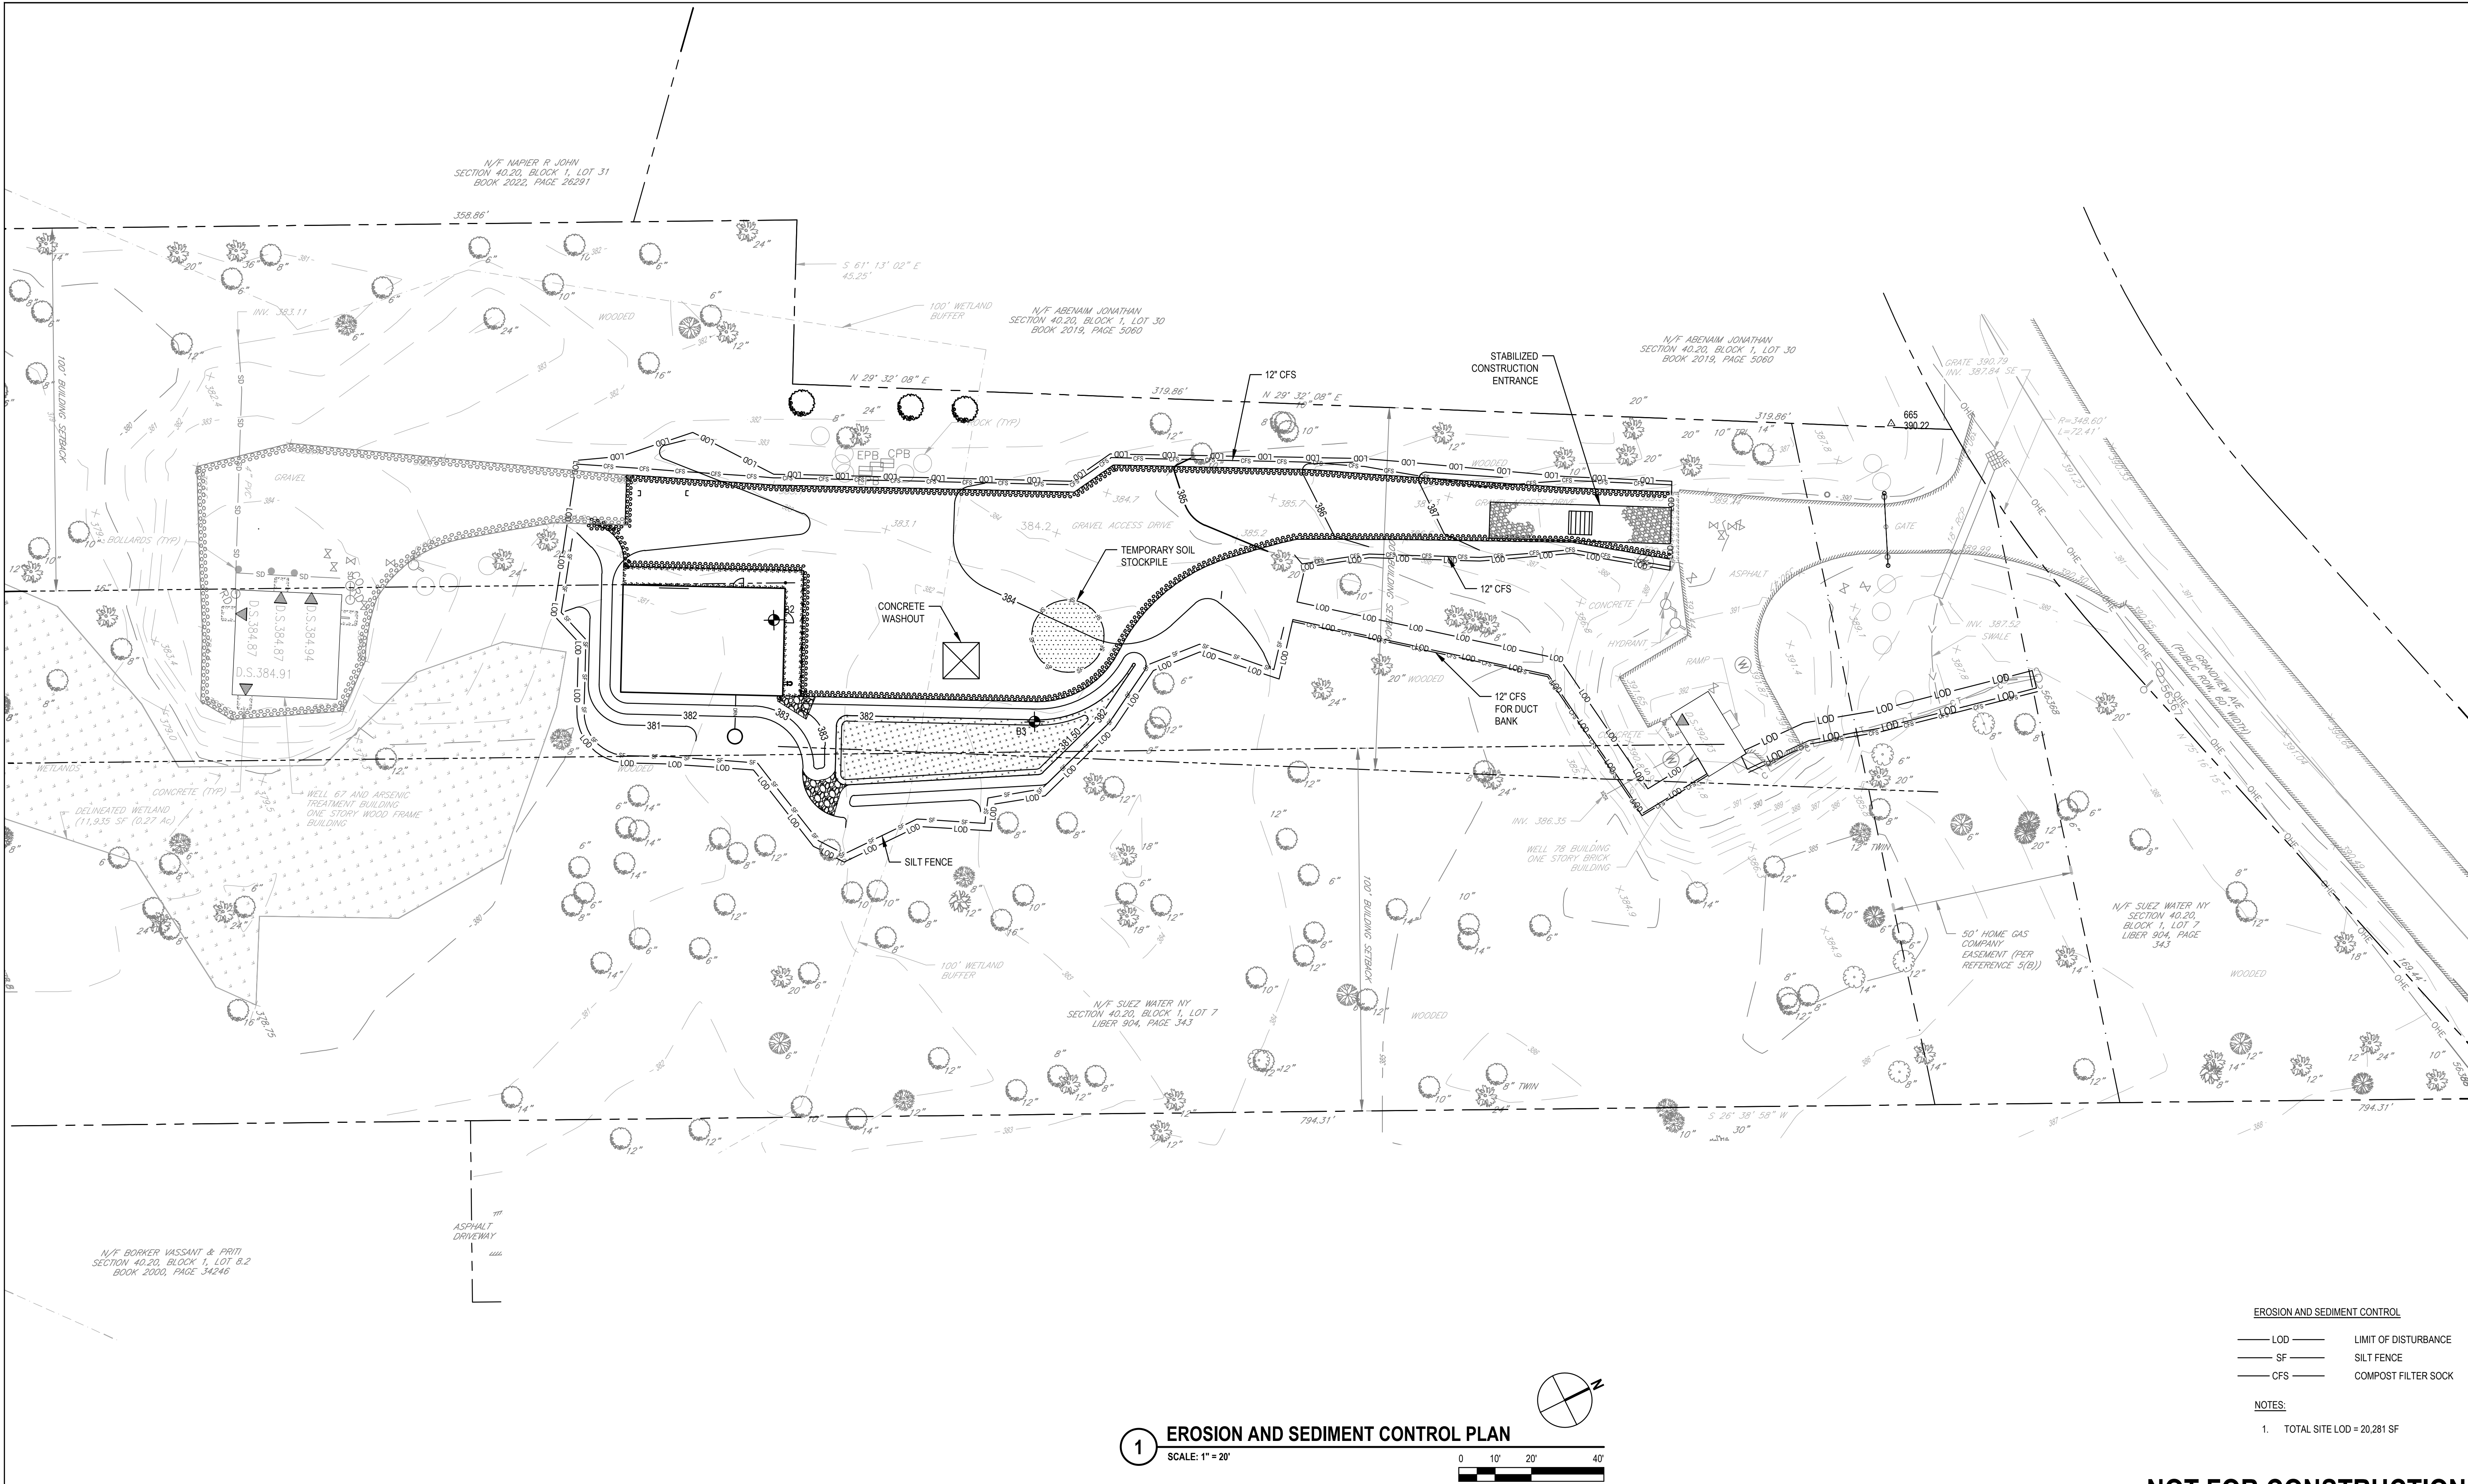

LOCAL REGULATORY REVIEW/FOR APPROVAL			
LOCAL REGULATORY REVIEW/FOR APPROVAL			
No.	Issue	Checked	Approved
Author	C. FORD	Drafting Check	S. PIKE
Designer	T. DRINKWATER	Design Check	C. MEEHAN
Project Manager	N. HYDE	Project Director	J. SURTI

LOCAL REGULATORY REVIEW/FOR APPROVAL	
LOCAL REGULATORY REVIEW/FOR APPROVAL	
No.	Issue
Author	C. FORD
Designer	T. DRINKWATER
Project Manager	N. HYDE
Project Director	J. SURTI

Notes	
Underground facilities, structures, and utilities have been plotted from available surveys and records, and therefore their locations must be considered approximate only. There may be others, the existence of which is presently not known.	
It is violation of New York State education law for any person, unless acting under the direction of a licensed professional engineer, to alter an item on this drawing in anyway. If an item is altered, the altering engineer shall affix to the item his/her seal and the notation "altered by" followed by his/her signature and date of such alteration and a specific description of the alteration.	

Bar is one inch on original size sheet	
0 1"	

GHD	
GHD Services Inc. 5788 Widewaters Parkway Syracuse New York 13214 USA T 315 802 0260	
Conditions of Use	
This document and the ideas and designs incorporated herein, as an instrument of professional service, is the property of GHD. This document may only be used by GHD's client (and any other person who GHD has agreed can use this document) for the purpose for which it was prepared and must not be used by any other person or for any other purpose.	

www.ghd.com	
-------------	--

Client	VEOLIA WATER NEW YORK, INC.
Project	PFAS TREATMENT FOR GRANDVIEW WELL NO. 67/78
Project No.	12646436
Date	JULY 2026
Scale	1" = 20'

Title	
EROSION AND SEDIMENT CONTROL PLAN	
Size	
ARCH D	
Sheet No.	
CI-702	



NOTES:

1. FILTER BAGS SHALL BE USED AT ALL TIMES WHEN IT IS NECESSARY TO DEWATER EXCAVATED PIPE TRENCH AND BORING AND RECEIVING PITS.
2. LOW VOLUME FILTER BAGS SHALL BE MADE FROM NON-WOVEN GEOTEXTILE MATERIAL SEWN WITH HIGH STRENGTH, DOUBLE STITCHED "J" TYPE SEAMS, AND SHALL BE CAPABLE OF TRAPPING PARTICLES LARGER THAN 150 MICRONS.
3. HIGH VOLUME FILTER BAGS SHALL BE MADE FROM WOVEN GEOTEXTILES THAT MEET THE STANDARDS INCLUDED IN THE TABLE BELOW.


PROPERTY	MINIMUM STANDARD
ROLL STRENGTH	100 LB/IN
GRAB TENSILE STRENGTH	200 LB
GRAB TENSILE ELONGATION	50%
TRAPEZOID TEAR STRENGTH	80 LB
PUNCTURE	130 LB
MULLEN BURST	380 PSI
UV RESISTANCE	70%
APPARENT OPENING SIZE	40 - 80 US SIEVE
FLOW THRU RATE	70 GPM/SQ FT

4. SUITABLE MEANS OF ACCESSING THE BAG WITH MACHINERY FOR DISPOSAL PURPOSES SHALL BE PROVIDED.
5. FILTER BAGS SHALL BE REPLACED WHEN THEY BECOME HALF-FULL OF SEDIMENT. SPARE BAGS SHALL BE KEPT AVAILABLE FOR REPLACEMENT OF THOSE THAT HAVE FAILED OR ARE FILLED.
6. BAGS SHALL BE PLACED ON STRAPS TO FACILITATE REMOVAL UNLESS BAGS COME WITH LIFTING STRAPS ALREADY ATTACHED.
7. BAGS SHALL BE LOCATED IN WELL-VEGETATED (GRASSY) AREA, AND DISCHARGE ONTO STABLE, EROSION RESISTANT AREAS, WHERE THIS IS NOT POSSIBLE, A GEOTEXTILE UNDERLAYMENT AND FLOW PATH SHALL BE PROVIDED. BAGS MAY BE PLACED ON FILTER STONE TO INCREASE DISCHARGE CAPACITY.
8. BAGS SHALL NOT BE PLACED ON SLOPES GREATER THAN 5%. FOR SLOPES EXCEEDING 5%, CLEAN ROCK OR OTHER NON-ERODIBLE AND NON-POLLUTING MATERIAL MAY BE PLACED UNDER THE BAG TO REDUCE SLOPE STEEPNESS.
9. COMPOST FILTER SOCK SHALL BE INSTALLED BELOW BAGS LOCATED 50 FEET OF ANY RECEIVING SURFACE WATER OR WHERE GRASSY AREA IS NOT AVAILABLE.
10. THE PUMP DISCHARGE HOSE SHALL BE INSERTED INTO THE BAGS IN THE MANNER SPECIFIED BY THE MANUFACTURER AND SECURELY CLAMPED.
11. THE PUMPED RATE SHALL BE NO GREATER THAN 750 GPM OR 1/2 THE MAXIMUM SPECIFIED BY THE MANUFACTURER, WHICHEVER IS LESS. PUMP INTAKES SHALL BE FLOATING AND SCREENED.
12. FILTER BAGS SHALL BE INSPECTED DAILY. IF ANY PROBLEM IS DETECTED, PUMPING SHALL CEASE IMMEDIATELY AND NOT RESUME UNTIL THE PROBLEM IS CORRECTED.

1 FILTER BAG
NOT TO SCALE

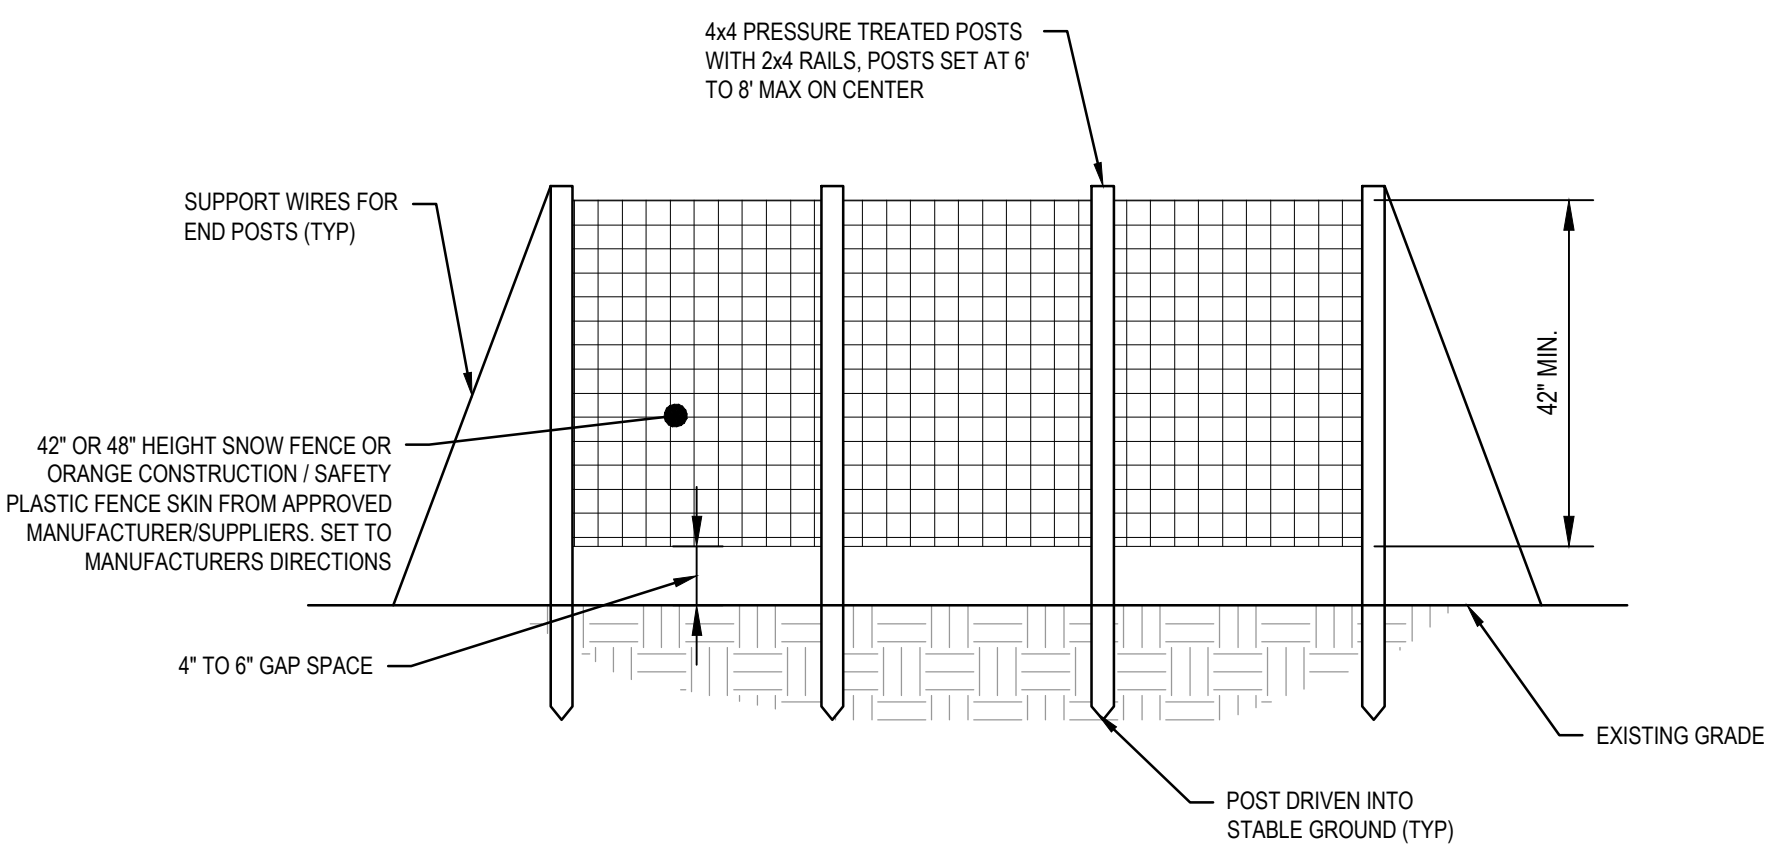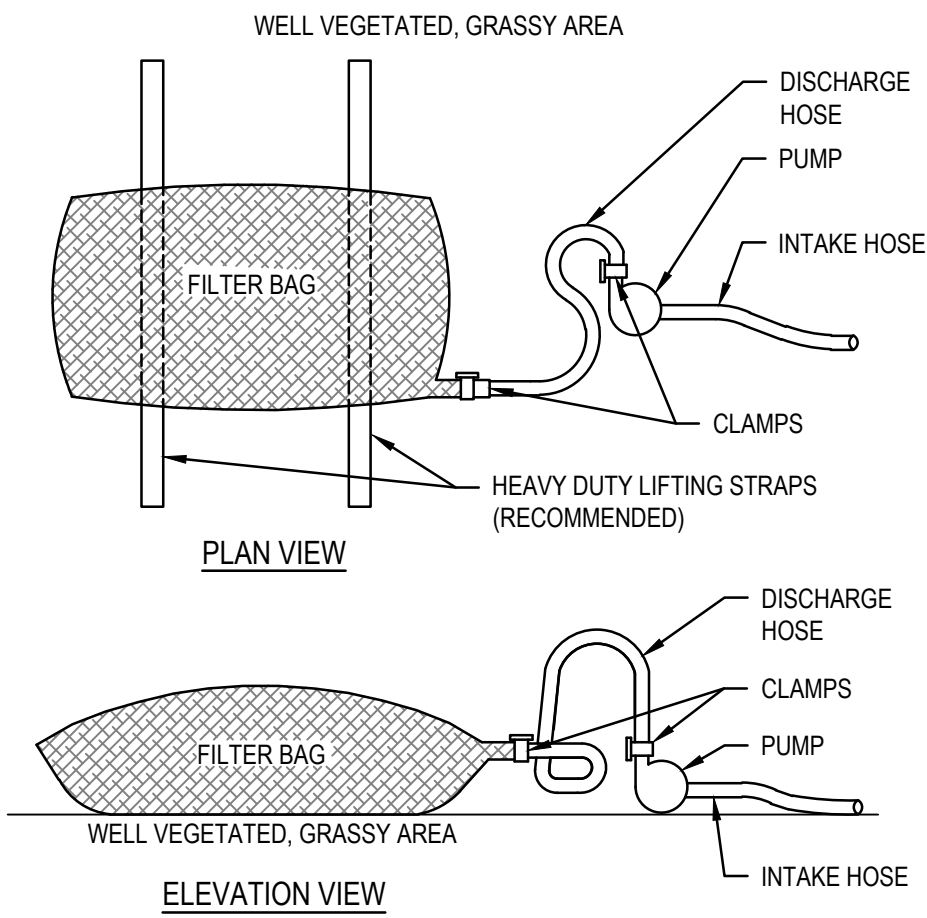


2 TEMPORARY CONSTRUCTION FENCE
NO SCALE

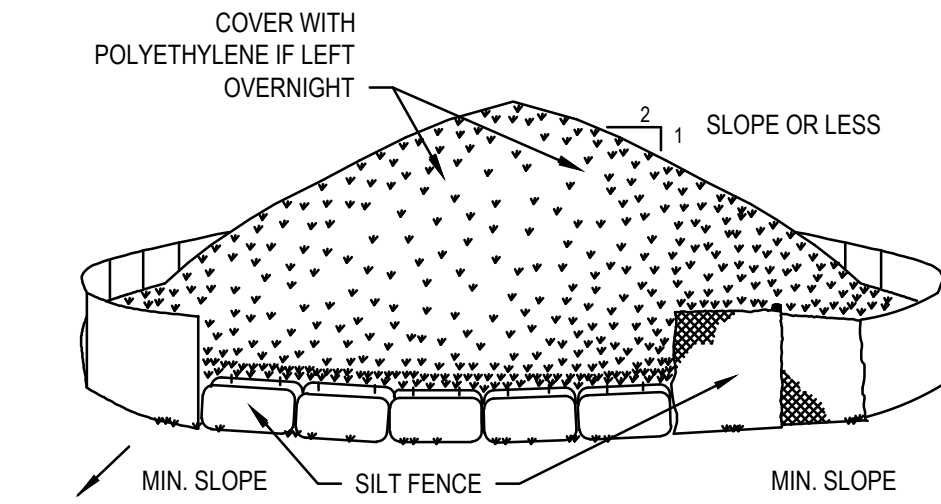


- NOTES:
1. AREA CHOSEN FOR STOCKPILING OPERATIONS SHALL BE DRY AND STABLE.
 2. MAXIMUM SLOPE OF STOCKPILE SHALL BE 1:2.
 3. UPON COMPLETION OF SOIL STOCKPILING, EACH PILE SHALL BE SURROUNDED WITH SILT FENCING THEN COVERED IF LEFT OVERNIGHT.
 4. SEE DETAIL FOR INSTALLATION OF SILT FENCE.

3 SOIL STOCKPILE
NOT TO SCALE

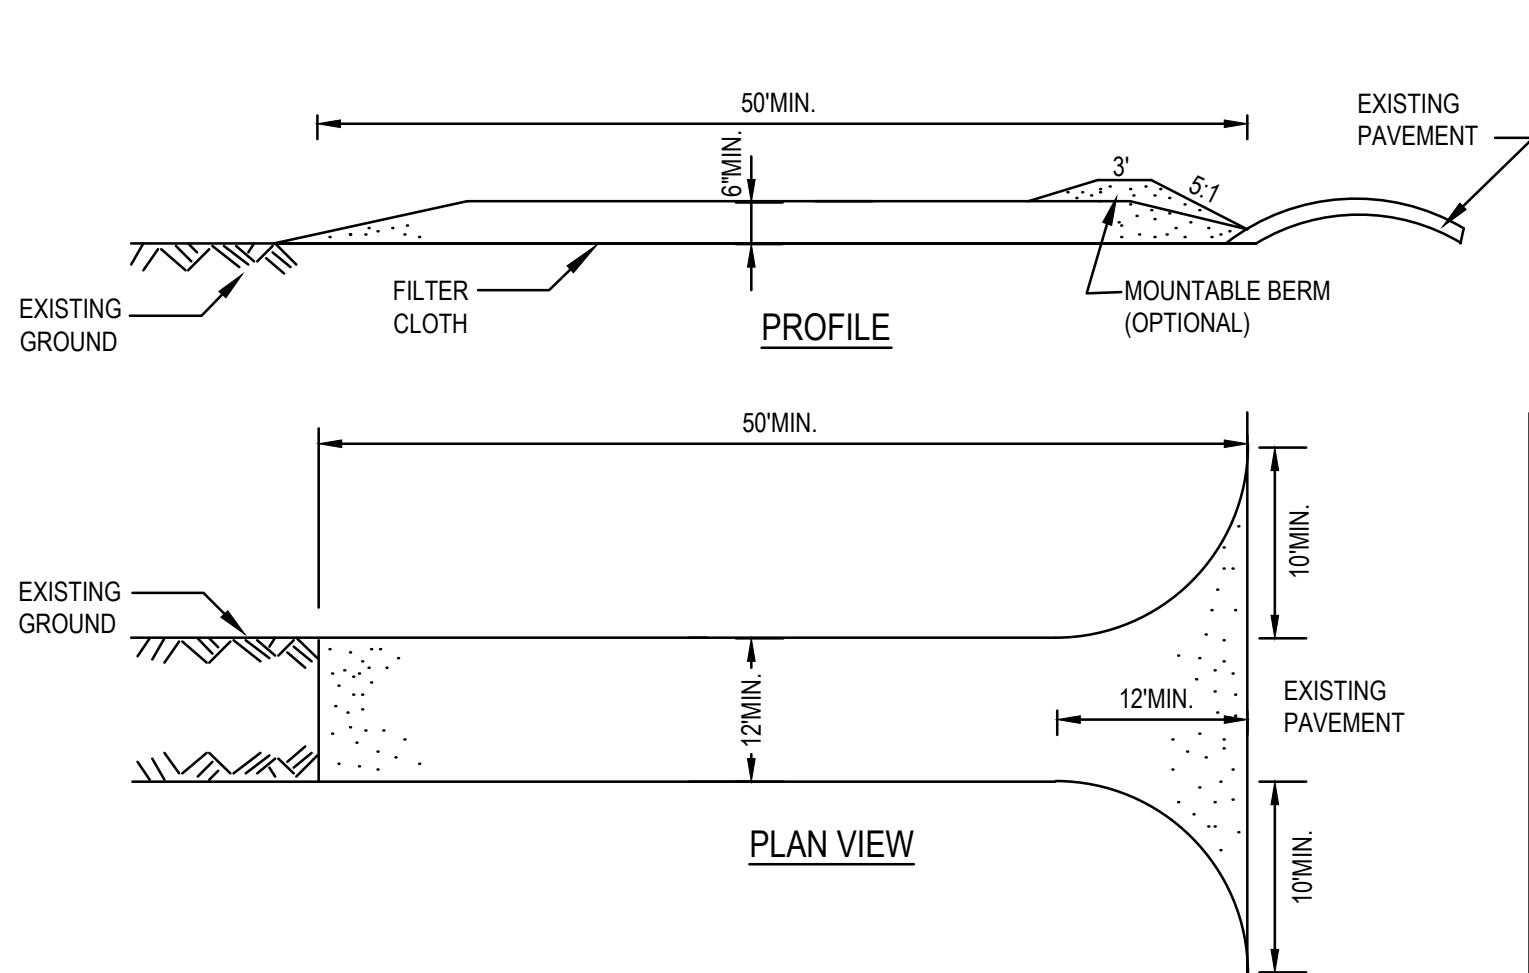

1. STONE SIZE - USE 1-4 INCH STONE, OR RECLAIMED OR RECYCLED CONCRETE EQUIVALENT.
2. LENGTH - NOT LESS THAN 50 FEET.
3. THICKNESS - NOT LESS THAN SIX (6) INCHES.
4. WIDTH - TWELVE (12) FOOT MINIMUM, BUT NOT LESS THAN THE FULL WIDTH AT POINTS WHERE INGRESS OR EGRESS OCCURS. TWENTY-FOUR (24) FOOT IF SINGLE ENTRANCE TO SITE.
5. GEOTEXTILE - WILL BE PLACED OVER THE ENTIRE AREA PRIOR TO PLACING OF STONE.
6. SURFACE WATER - ALL SURFACE WATER FLOWING OR DIVERTED TOWARD CONSTRUCTION ACCESS SHALL BE PIPED BENEATH THE ENTRANCE. IF PIPING IS IMPRACTICAL, A MOUNTABLE BERM WITH 5:1 SLOPES WILL BE PERMITTED.
7. MAINTENANCE - THE ENTRANCE SHALL BE MAINTAINED IN A CONDITION WHICH WILL PREVENT TRACKING OR FLOWING OF SEDIMENT ONTO PUBLIC RIGHTS-OF-WAY. ALL SEDIMENT SPILLED, DROPPED, WASHED OR TRACKED ONTO PUBLIC RIGHTS-OF-WAY MUST BE REMOVED IMMEDIATELY.
8. WHEN WASHING IS REQUIRED, IT SHALL BE DONE ON AN AREA STABILIZED WITH STONE AND WHICH DRAINS INTO AN APPROVED SEDIMENT TRAPPING DEVICE.
9. PERIODIC INSPECTION AND NEEDED MAINTENANCE SHALL BE PROVIDED AFTER EACH RAIN.

4 STABILIZED CONSTRUCTION ENTRANCE
NOT TO SCALE

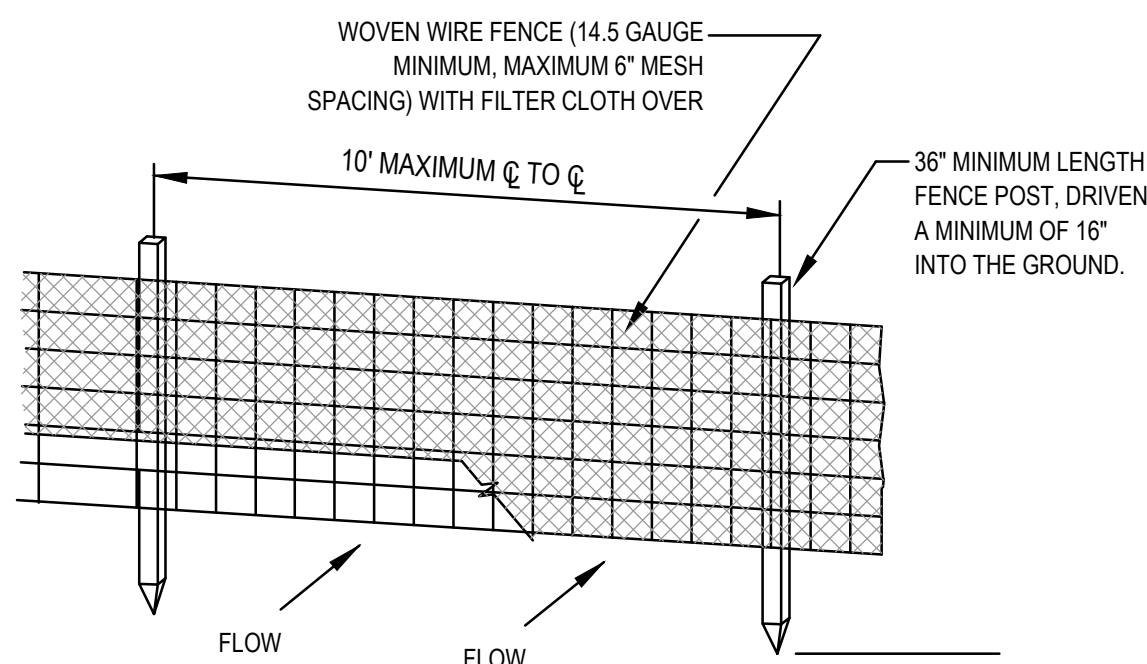

PERSPECTIVE DETAIL

REPRODUCED FROM NEW YORK GUIDELINES FOR URBAN EROSION AND SEDIMENT CONTROL


SILT FENCE NOTES

1. WOVEN WIRE FENCE TO BE FASTENED SECURELY TO FENCE POSTS WITH WIRE TIES OR STAPLES.
2. FILTER CLOTH TO BE FASTENED SECURELY TO WOVEN WIRE FENCE WITH TIES SPACED EVERY 24" AT TOP AND MID SECTION.
3. WHEN TWO SECTIONS OF FILTER CLOTH ADJOIN EACH OTHER THEY SHALL BE OVERLAPED BY SIX INCHES AND FOLDED.
4. MAINTENANCE SHALL BE PERFORMED AS NEEDED AND MATERIAL REMOVED WHEN "BULGES" DEVELOP IN THE SILT FENCE.
5. POST: SHALL BE STEEL EITHER "T" OR "U" TYPE OR 2" HARDWOOD STAKE.
6. FENCE: SHALL BE WOVEN WIRE, 14.5 GAUGE WITH 6" MAXIMUM MESH OPENING.
7. FILTER CLOTH: SHALL BE FILTER X, 7. MIRAFI 100X, STABILINKA T140N OR APPROVED EQUAL.
8. PREFABRICATED UNIT: SHALL BE GEOFAB, ENVIROFENCE, OR APPROVED EQUAL.



5 SILT FENCE DETAIL
NOT TO SCALE

DESIGN CRITERIA

SLOPE STEEPNESS	SLOPE LENGTH	FENCE LENGTH
FLATTER THAN 50:1	UNLIMITED	UNLIMITED
50:1 TO 10:1	125 FEET	1,000 FEET
10:1 TO 5:1	100 FEET	750 FEET
5:1 TO 3:1	60 FEET	500 FEET
3:1 TO 2:1	40 FEET	250 FEET
2:1 AND STEEPER	20 FEET	125 FEET

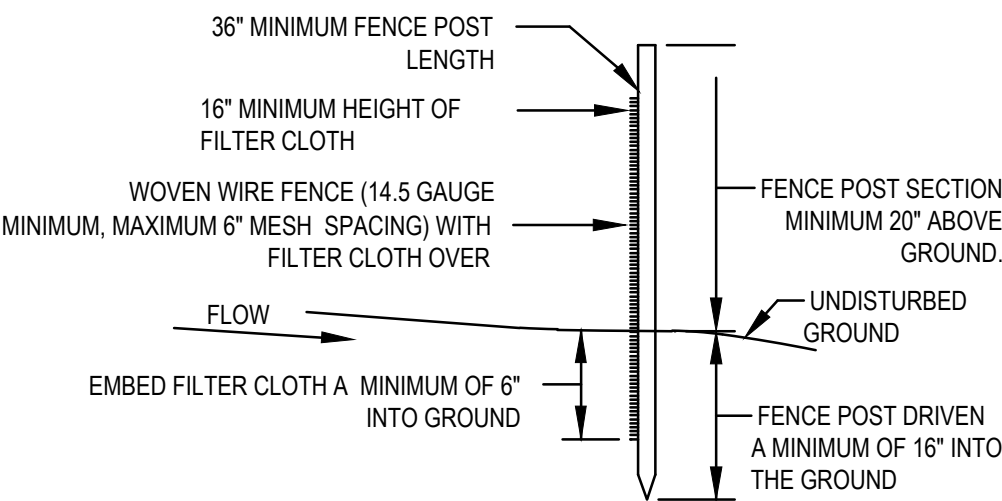


CROSS SECTION

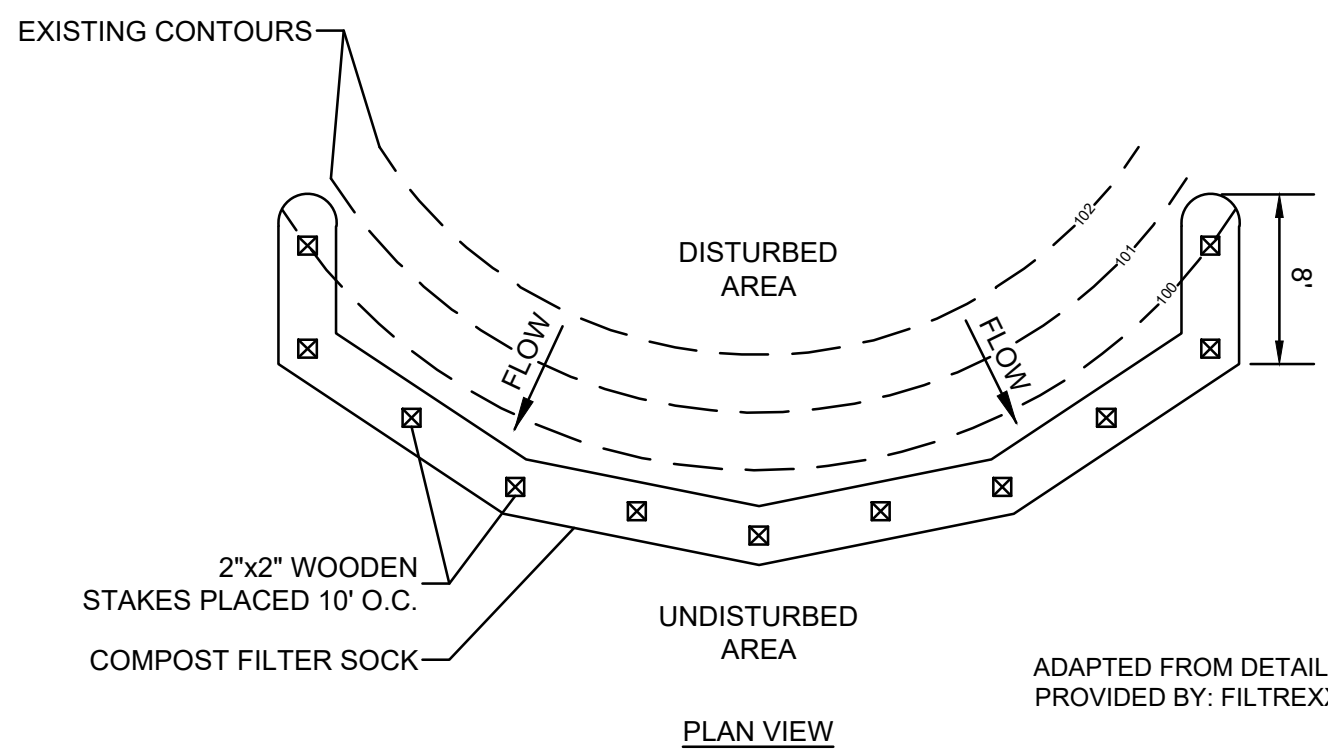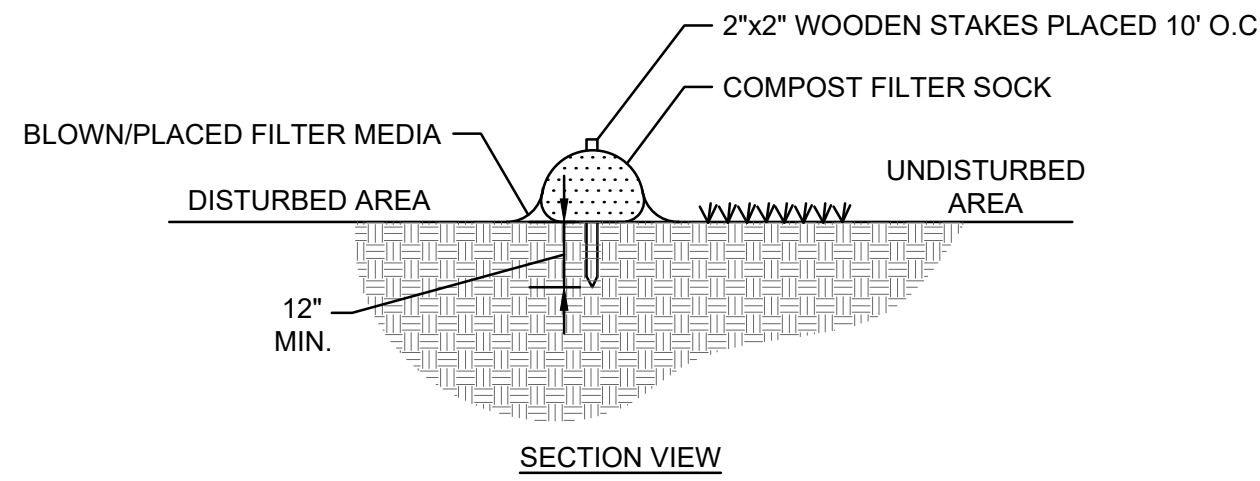

6 COMPOST FILTER SOCK
NOT TO SCALE

NOT FOR CONSTRUCTION

				Notes		Bar is one inch on original size sheet				GHD Services Inc. 5788 Widewaters Parkway Syracuse New York 13214 USA T 315 802 0260		Client VEOLIA WATER NEW YORK, INC.	Project PFAS TREATMENT FOR GRANDVIEW WELL NO. 67/78	Title EROSION AND SEDIMENT CONTROL DETAILS	Size ARCH D					
				It is violation of New York State education law for any person, unless acting under the direction of a licensed professional engineer, to alter an item on this drawing in anyway. If an item is altered, the altering engineer shall affix to the item his/her seal and the notation "altered by" followed by his/her signature and date of such alteration and a specific description of the alteration.																
				Author C. FORD		Drafting Check S. PIKE		Project Manager N. HYDE		Project No. 12646436		Date JULY 2026		Scale NOT TO SCALE		Sheet No. CI-703				
				Designer T. DRINKWATER		Design Check C. MEEHAN		Project Director J. SURTI												

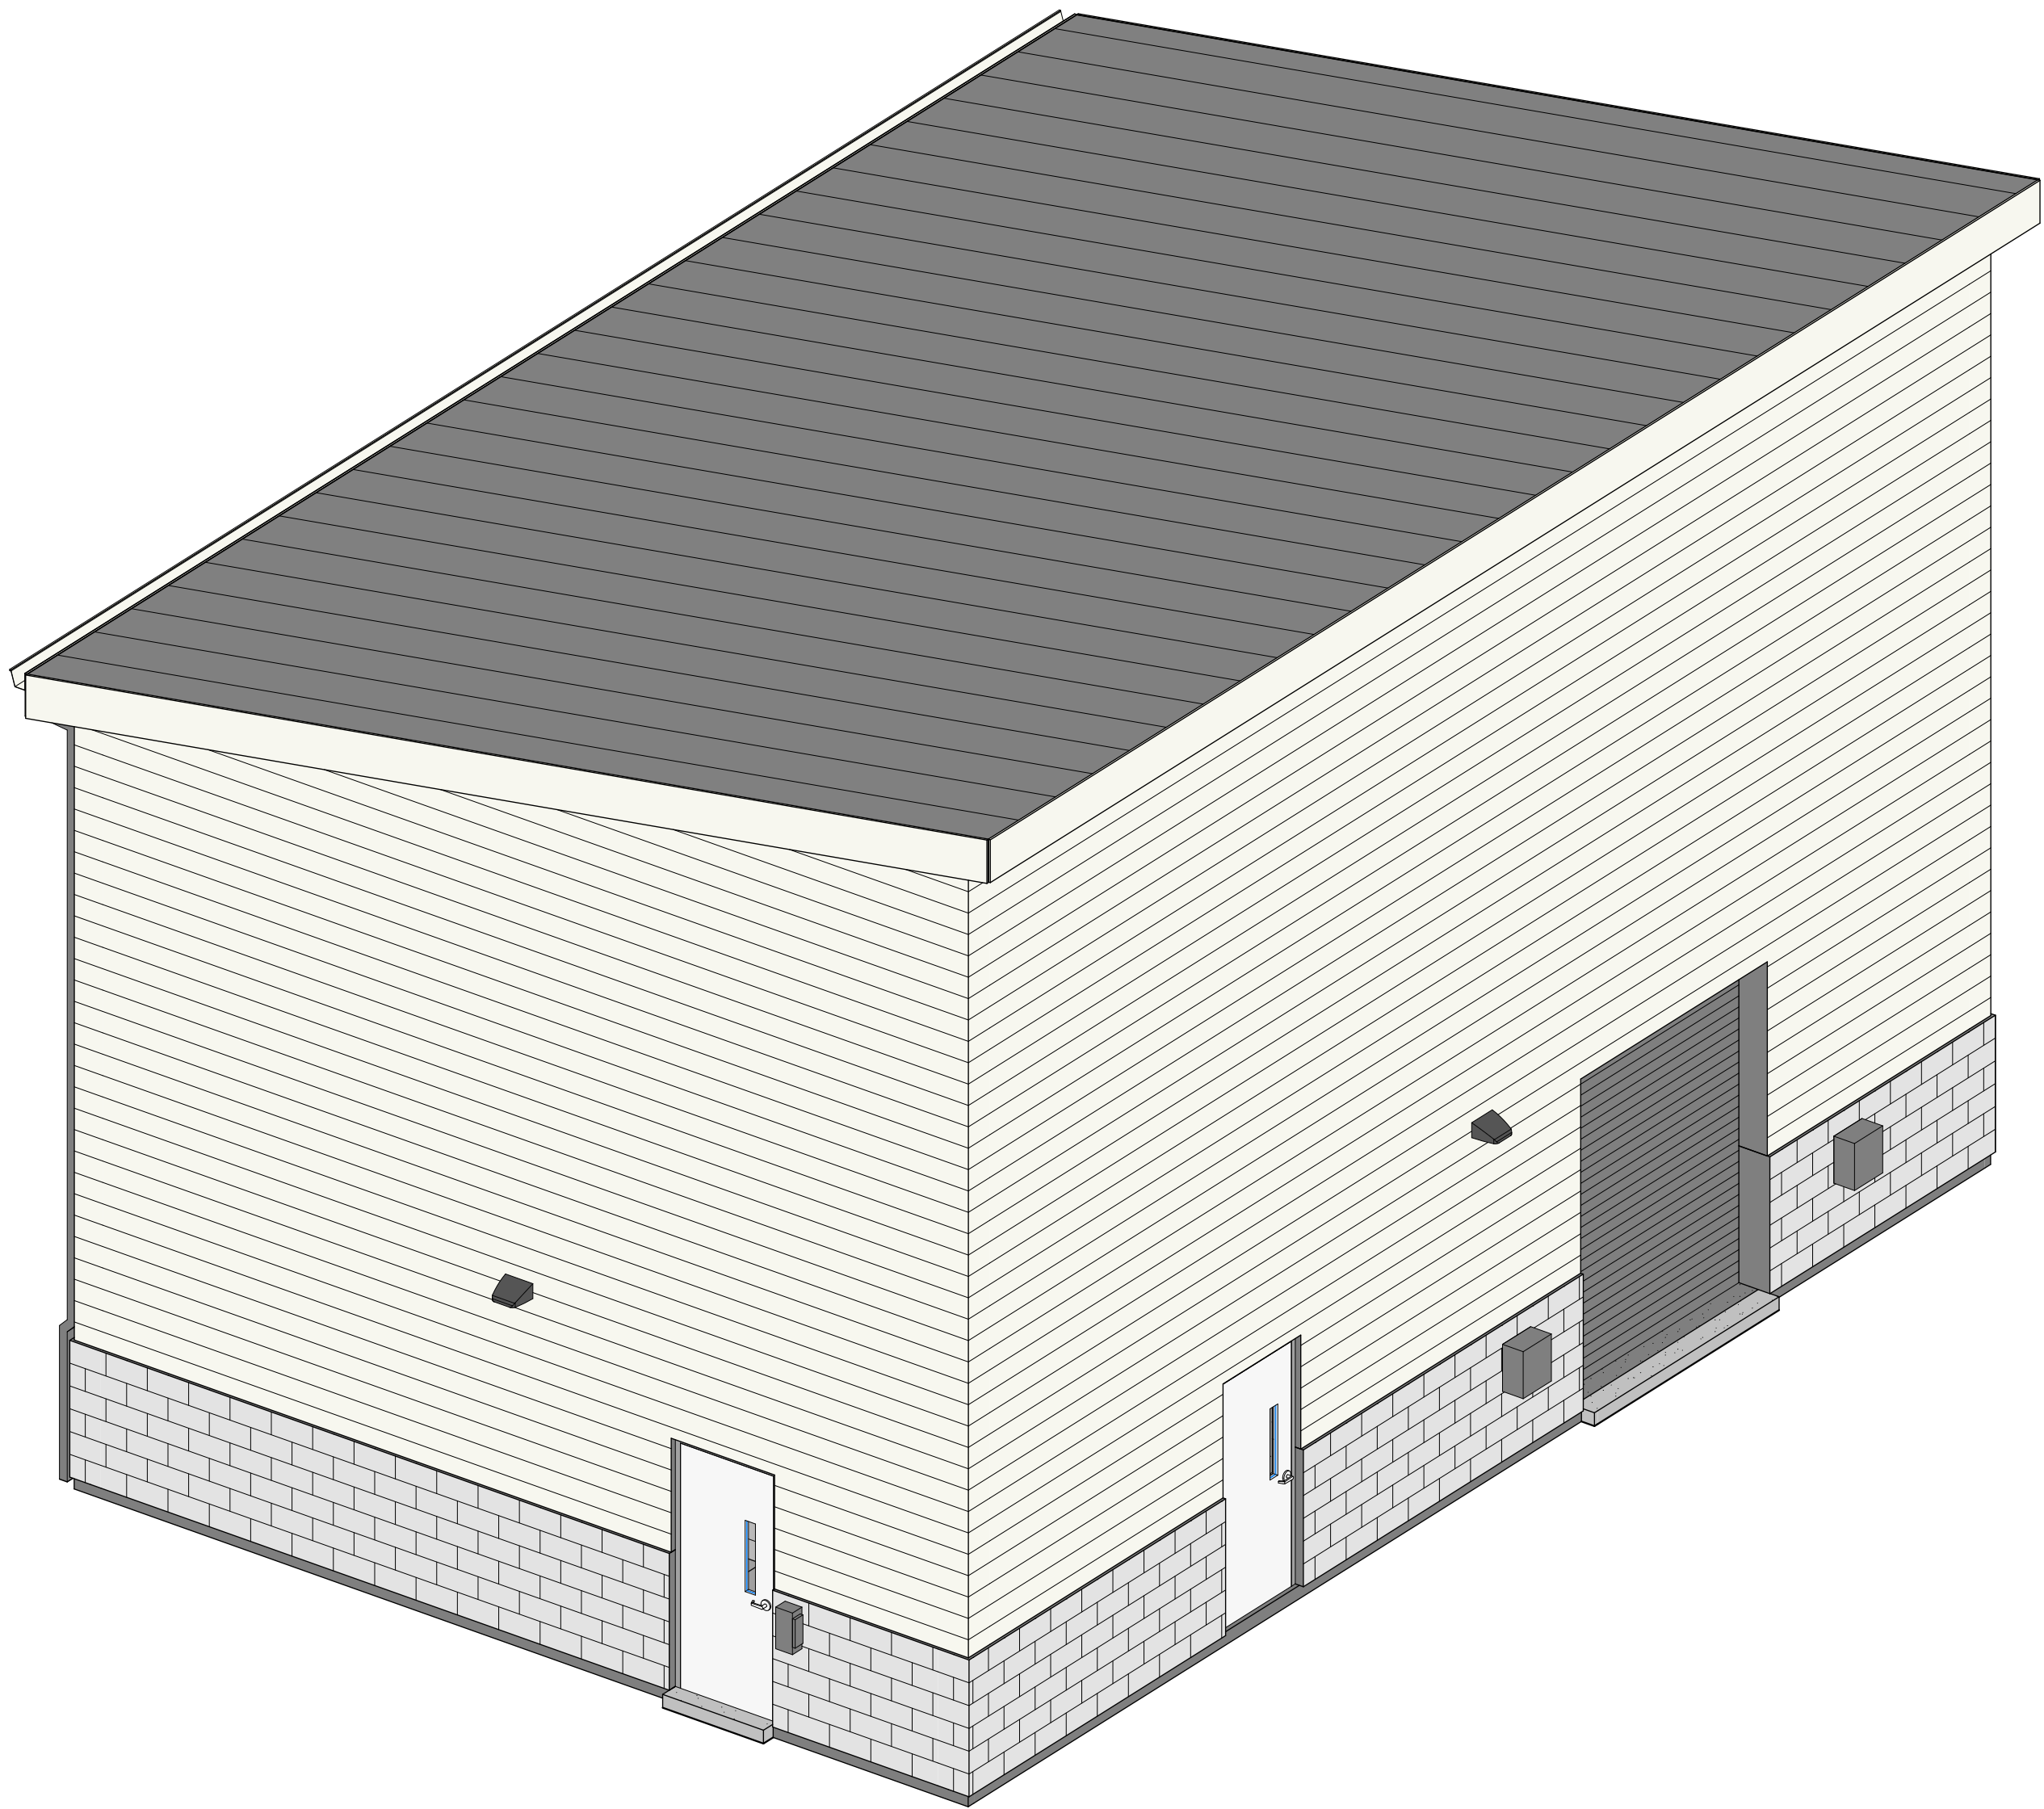

ISOMETRIC VIEW

LEGEND

	BRICK
	(CMU) CONCRETE MASONRY UNIT
	BLOCKING OR FRAMING, CONTINUOUS
	BLOCKING OR SHIM, NOT CONTINUOUS
	PLYWOOD OR LAMINATED VENEER LUMBER
	FINISHED WOOD
	(GWB) GYPSUM WALL BOARD
	(ACT) ACOUSTICAL CEILING TILE
	RIGID BOARD INSULATION (DETAIL VIEW)
	BATT INSULATION
	EARTH
	COMPACTED BACKFILL
	CONCRETE
	GROUT
	ALUMINUM CHECKERED PLATE (PLAN VIEW)
	ALUMINUM GRATING (PLAN VIEW)
	FERROUS OR NON-FERROUS METAL (IN SECTION)

ABBREVIATIONS

&	AND
<	ANGLE
@	AT
Ø	DIAMETER
W	WITH
AB	AIR BARRIER
ALUM	ALUMINUM
AVB	AIR/VAPOR BARRIER
AWRB	AIR-AND-WATER-RESISTIVE BARRIER
BEJ	BUILDING EXPANSION JOINT
BTWN	BETWEEN
CB	ROOF COVER BOARD
CJ	CONTROL JOINT
CLR	CLEAR
CMU	CONCRETE MASONRY UNIT
CONT	CONTINUOUS
DIM	DIMENSION
DWG	DRAWING
DWGS	DRAWINGS
EIFS	EXTERIOR INSULATION & FINISH SYSTEM
EJ	EXPANSION JOINT
ELEC	ELECTRICAL
EQ	EQUAL
FRP	FIBERGLASS REINFORCED PLASTIC
FRT	FIRE-RETARDANT-TREATED
GALV	GALVANIZED
GWB	GYPSUM WALL BOARD
HORIZ	HORIZONTAL
HVAC	HEATING, VENTILATION & AIR CONDITIONING
INSUL	INSULATION
JSA	JOINT STABILIZING ANCHOR
LLH	LONG LEG HORIZONTAL
LLV	LONG LEG VERTICAL
LSL	LAMINATED STRAND LUMBER
MAX	MAXIMUM
MECH	MECHANICAL
MIN	MINIMUM
MSRY	MASONRY
MO	MASONRY OPENING
NOM	NOMINAL
NTS	NOT TO SCALE
OC	ON CENTER
PST	PARALLEL STRAND LUMBER
PT	PRESSURE TREATED
REQ'D	REQUIRED
SCHED	SCHEDULED
SIM	SIMILAR
SPEC'D	SPECIFIED
SPEC	SPECIFICATIONS
SPF	SPRAYED POLYURETHANE FOAM INSULATION
SS	STAINLESS STEEL
STRUC	STRUCTURAL
TB	THERMAL BARRIER ROOF BOARD
TYP	TYPICAL
T/	TOP OF (I.E. SLAB OR MASONRY)
UNO	UNLESS NOTED OTHERWISE
VERT	VERTICAL
VR	HEAVY-DUTY VAPOR RETARDER/TEMPORARY ROOF MEMBRANE

SYMBOLS


	DOOR NUMBER
	ROOM NAME & NUMBER
	WINDOW NUMBER
	LOUVER NUMBER
	FIRE EXTINGUISHER
	LEVEL INDICATOR
	SECTION FLAG
	PARTIAL PLAN OR DETAIL

BUILDING CODE SUMMARY:			
PROJECT NAME:	PFAS TREATMENT FOR GRANDVIEW WELL Nos. 67/78	PROJECT LOCATION:	ROCKLAND COUNTY, NEW YORK
APPLICABLE CODES: 2025 BUILDING CODE OF NEW YORK STATE (BCNYS) 2025 FIRE CODE OF NEW YORK STATE (FCNYS) 2025 ENERGY CONSERVATION CONSTRUCTION CODE OF NEW YORK STATE (ECCCNYS)			

OCCUPANCY CLASSIFICATION & USE	SECTION 306	MODERATE - HAZARD FACTORY INDUSTRIAL, GROUP F-1	
	TABLE 508.4	SINGLE - USE OCCUPANCY, NON-SEPARATED	
TYPE OF CONSTRUCTION	SECTION 602	TYPE II-B	

		CODE REFERENCE	REQUIRED/ ALLOWED	ACTUAL
FIRE RATING REQUIREMENTS	STRUCTURAL FRAME	TABLE 601	0 HOUR	0 HOUR
	BEARING WALLS	TABLE 601 & 602	0 HOUR	0 HOUR
	NON-BEARING WALLS	TABLE 601	0 HOUR	0 HOUR
	FLOOR CONSTRUCTION	TABLE 601	0 HOUR	0 HOUR
	ROOF CONSTRUCTION	TABLE 601	0 HOUR	0 HOUR
BUILDING HEIGHT		TABLE 504.3/ 504.4	NON-SPRINKLERED, 55FT (2 STORIES)	23 FT (1 STORY)
BUILDING AREA		TABLE 506.2	NON-SPRINKLERED, 15,500 SF	1,325 SF
CEILING HEIGHT		SECTION 1207.2	7'-6" MIN	20 FT CLEAR
MEANS OF EGRESS	OCCUPANT LOAD	TABLE 1004.5	INDUSTRIAL AREAS = 100 SF GROSS PER OCCUPANT	1,325 @ 100 SF GROSS PER OCCUPANT = 14 OCCUPANTS
	EGRESS WIDTH	SECTION 1005.1	44" MIN	44" MIN
	NUMBER OF EXITS	TABLE 1006.2.1	(1) EXIT, 75 FT MAX	SEE PLAN FOR EXIT ACCESS TRAVEL DISTANCE (70 FEET MAX)
	DOOR WIDTH	SECTION 1010.1.1	32" MIN CLEAR WIDTH	36" DOORS (34" CLEAR)
	FIRE PROTECTION	AUTOMATIC SPRINKLER	SECTION 903.2.5	NOT REQUIRED
FIRE PROTECTION	PORTABLE FIRE EXTINGUISHERS	SECTION 906	REQUIRED	SEE PLAN FOR LOCATIONS
	FIRE ALARM AND DETECTION	SECTION 907.2.5	NOT REQUIRED	REQUIRED PER VILLAGE OF MONTEBELLO LOCAL CODE, SECTION 89-34
	FIRE COMMAND CENTER	SECTION 911	NOT REQUIRED	N/A
	CARBON MONOXIDE DETECTION	SECTION 915	NOT REQUIRED	N/A
	2025 ENERGY CONSERVATION CONSTRUCTION CODE OF NEW YORK (ECCCNYS)			

BUILDING THERMAL ENVELOPE-SECTION R402 LOCATION: ZONE 5A - ROCKLAND COUNTY OCCUPANCY TYPE: MODERATE-HAZARD FACTORY INDUSTRIAL, GROUP F-1 OPAQUE THERMAL ENVELOPE - TABLE C402.1.4		
ENVELOPE COMPONENT	REQUIRED/ ALLOWED	PROPOSED
WALLS - METAL BUILDINGS	R-13 + R-14.9 ci	R-26ci
WALLS - MASS	R-13.3 ci	R-15 ci
ROOFS - METAL BUILDINGS	R-19 + R-11 LS	R-30ci
SLAB-ON-GRADE FLOORS - UNHEATED	R-15 FOR 24" BELOW GRADE	R-15 FOR 24" BELOW GRADE

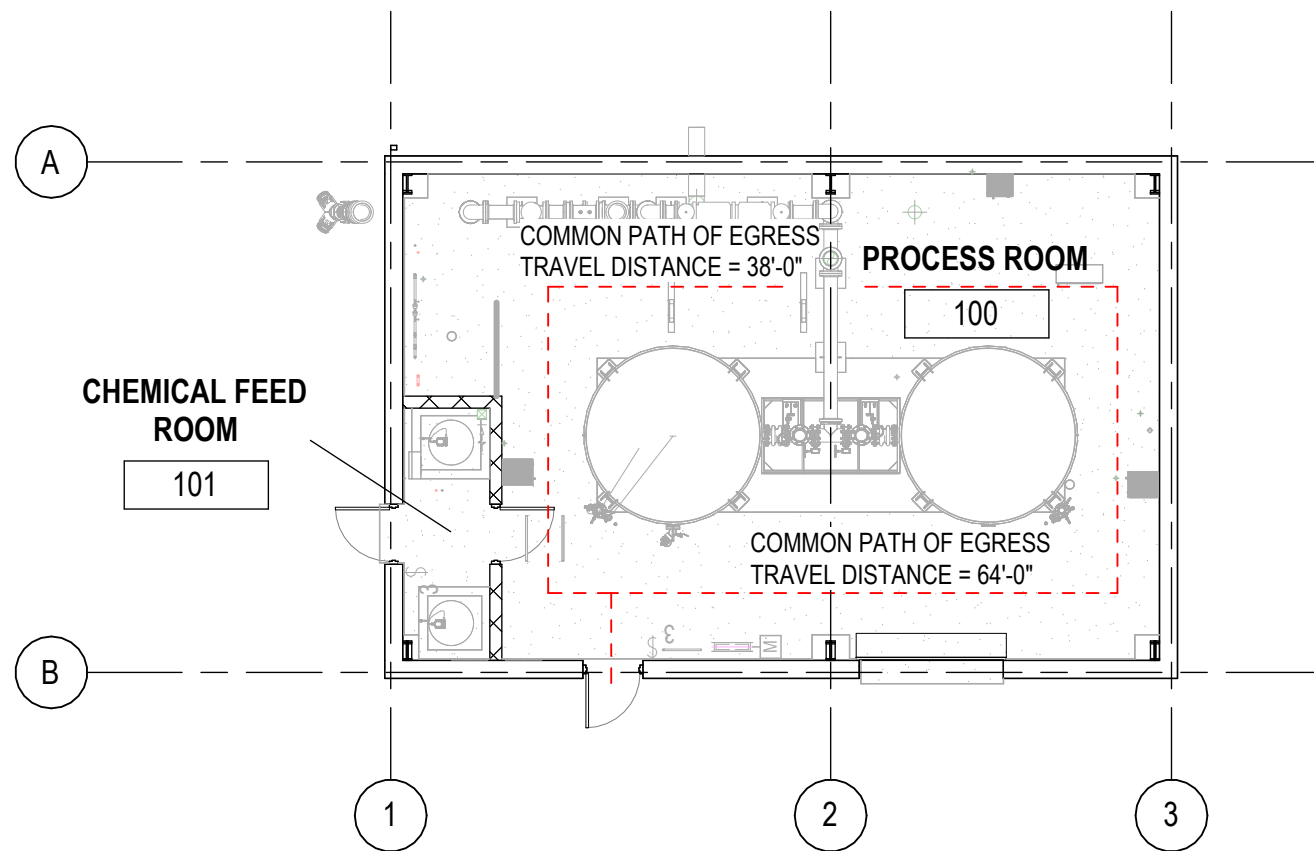

EGRESS PLAN NOT FOR CONSTRUCTION

				Notes		Bar is one inch on original size sheet 0 1"	Seal	GHD Services Inc. 5788 Widewaters Parkway Syracuse New York 13214 USA T 315 802 0260	www.ghd.com	Client VEOLIA WATER NEW YORK, INC.		Title LEGENDS, ABBREVIATIONS, ISOMETRIC VIEW, AND CODE COMPLIANCE	Size ARCH D
				It is violation of New York State education law for any person, unless acting under the direction of a licensed professional engineer, to alter an item on this drawing in anyway. If an item is altered, the altering engineer shall affix to the item his/her seal and the notation "altered by" followed by his/her signature and date of such alteration and a specific description of the alteration.									
										Project No. 12646436	Date JULY 2026	Scale As indicated	Sheet No. AR-001

				Notes		Bar is one inch on original size sheet 0 1"	Seal	GHD Services Inc. 5788 Widewaters Parkway Syracuse New York 13214 USA T 315 802 0260	www.ghd.com	Client VEOLIA WATER NEW YORK, INC.</	
--	--	--	--	-------	--	--	-----------------------------	---	------------------------------------	--	--

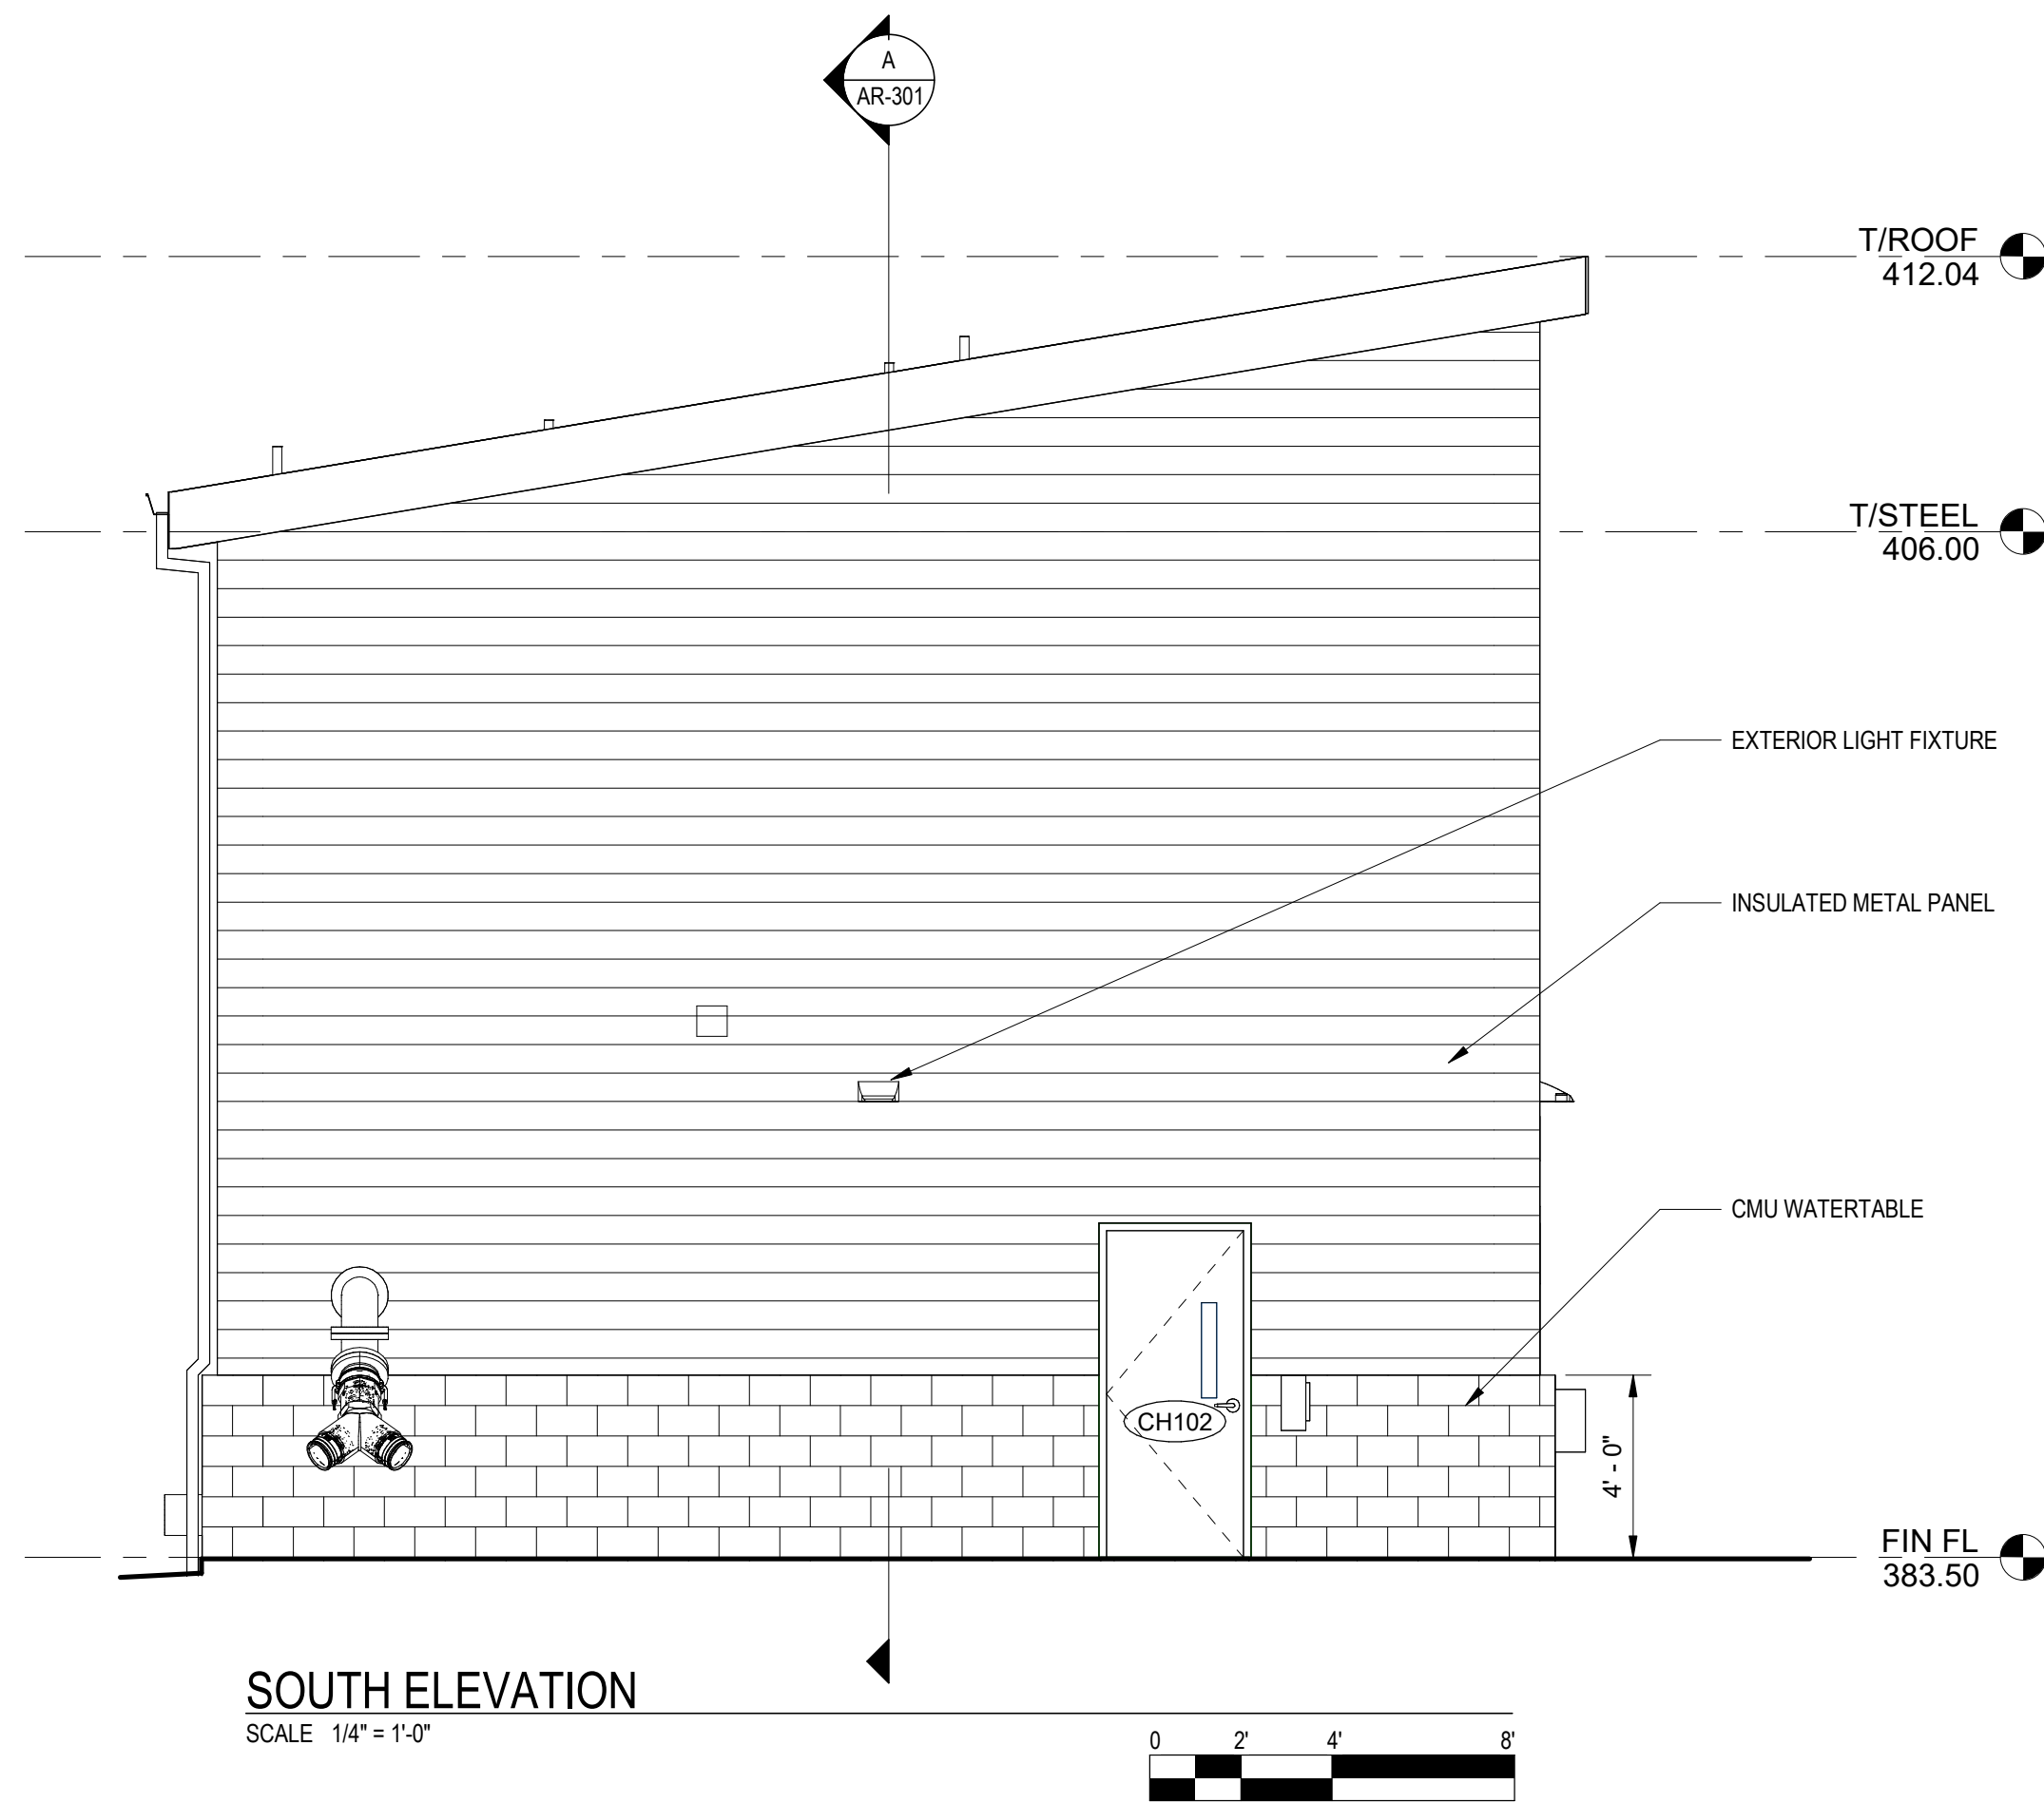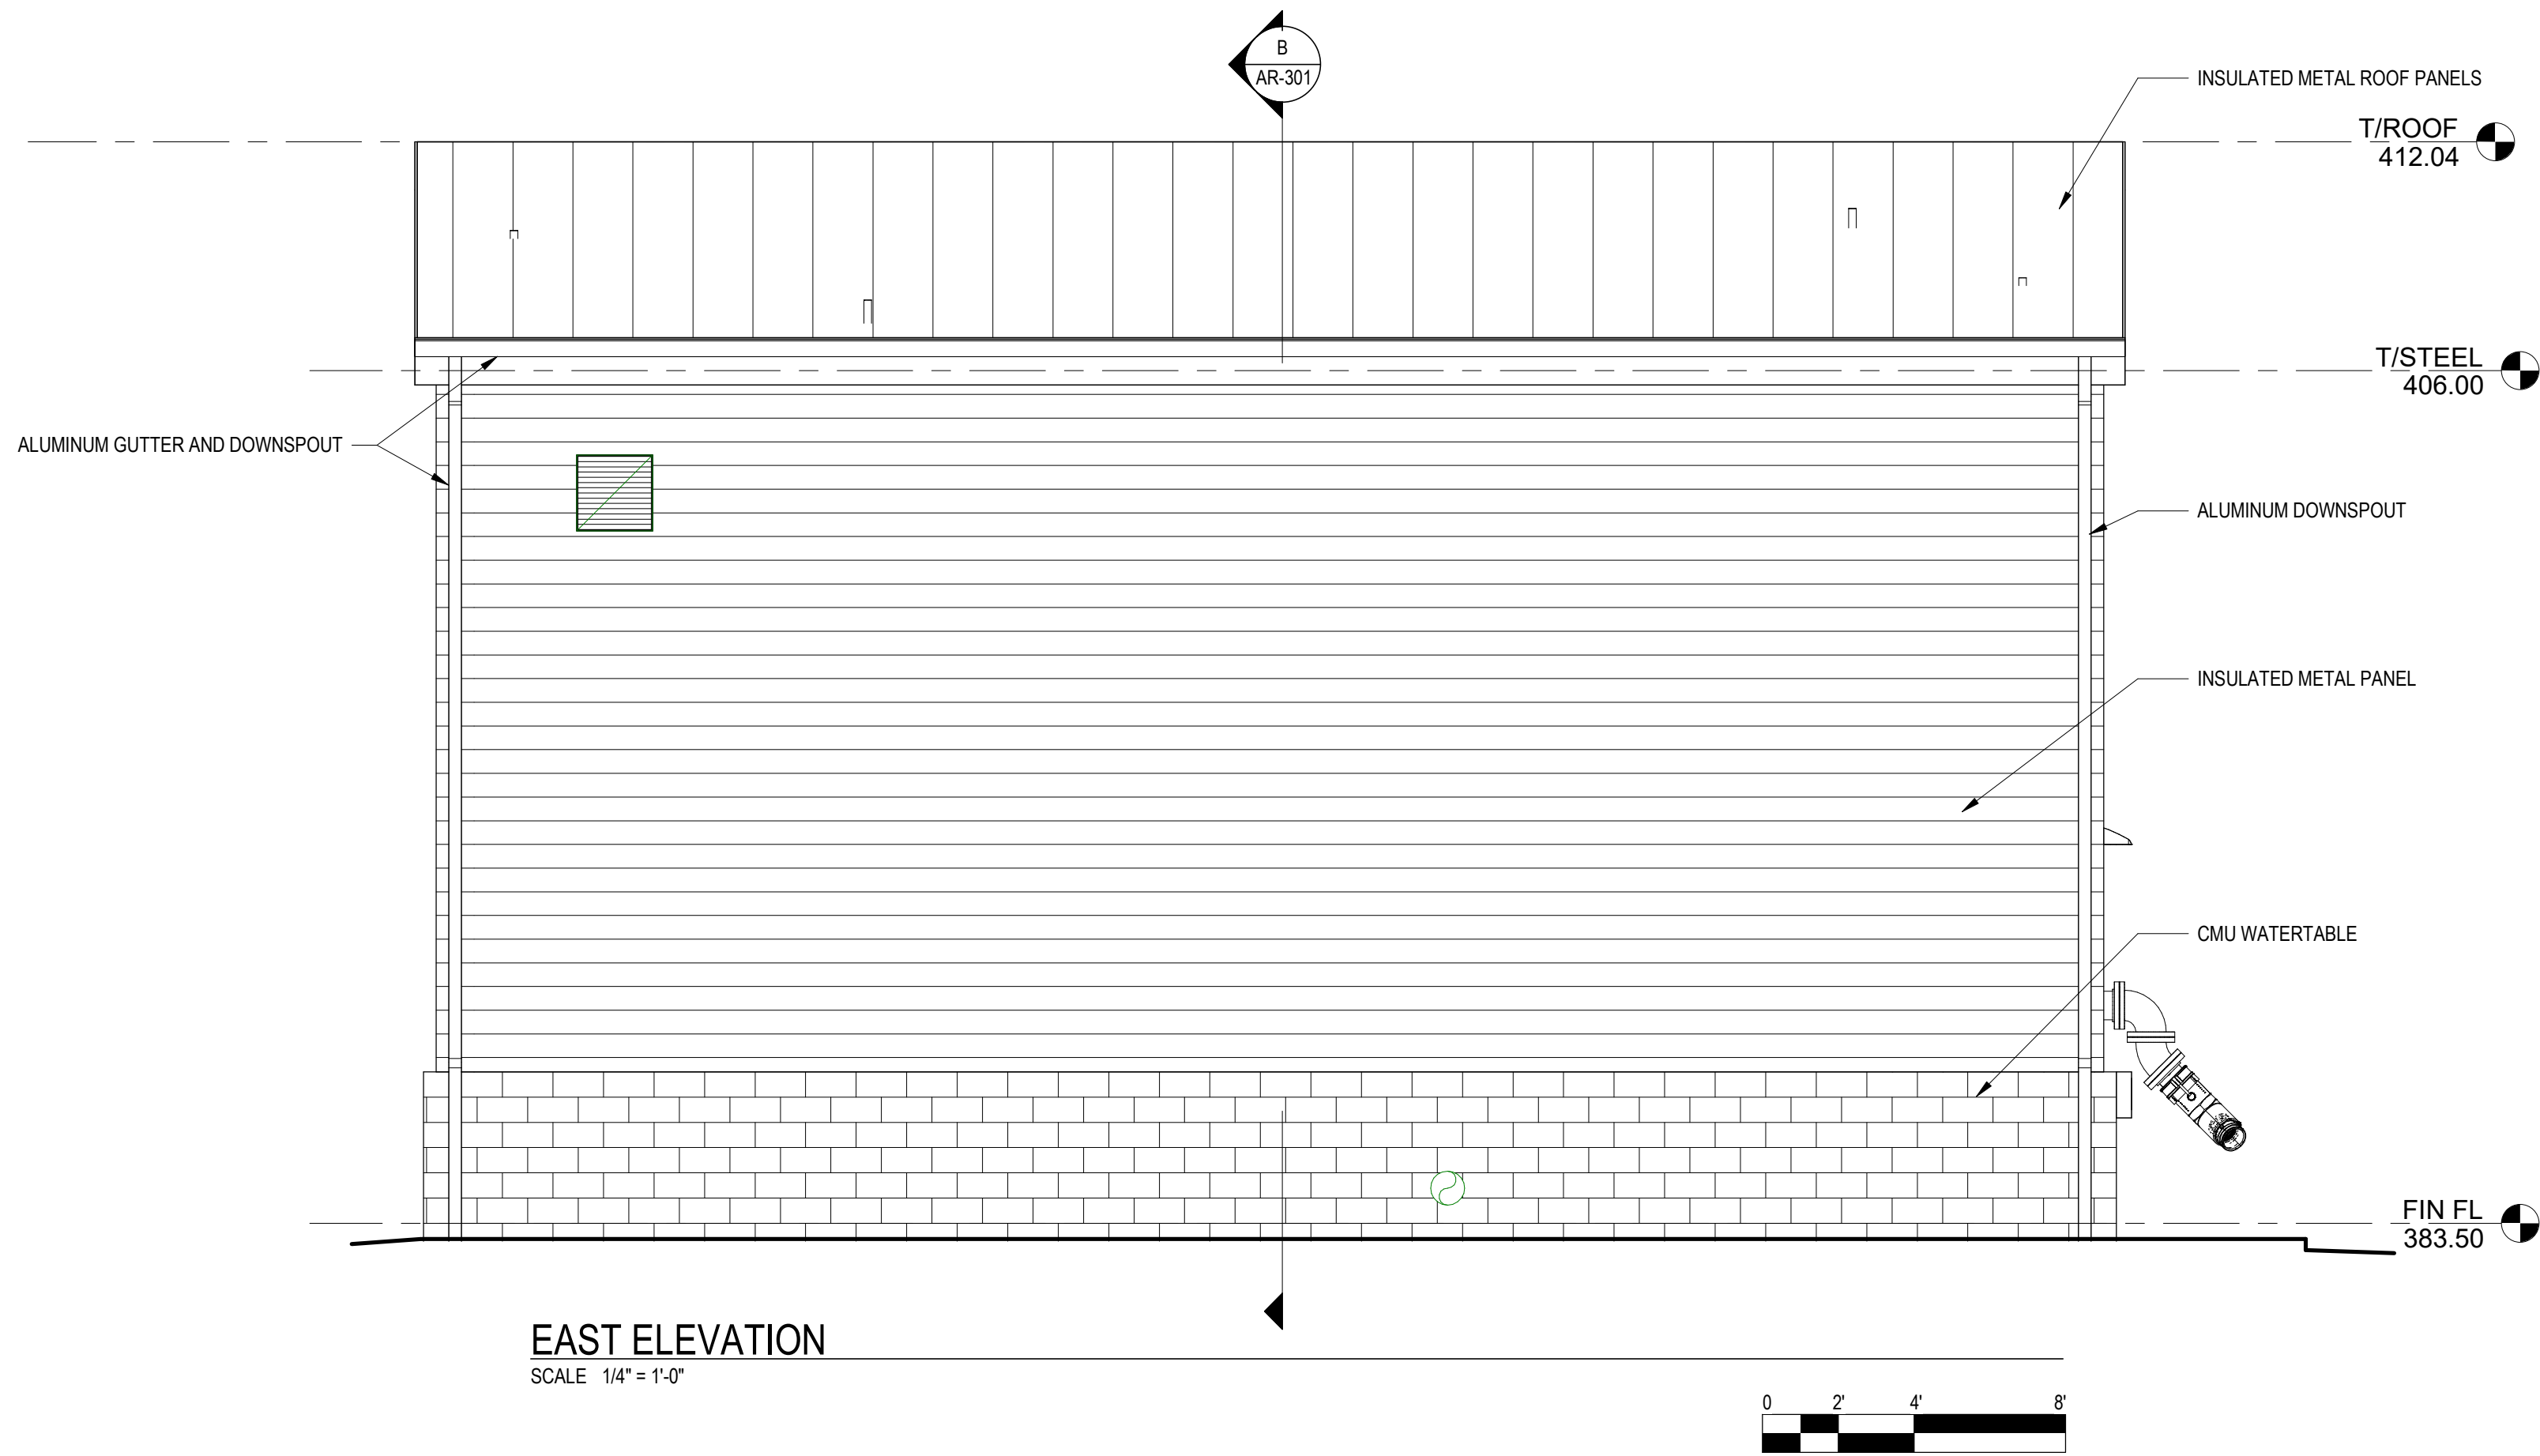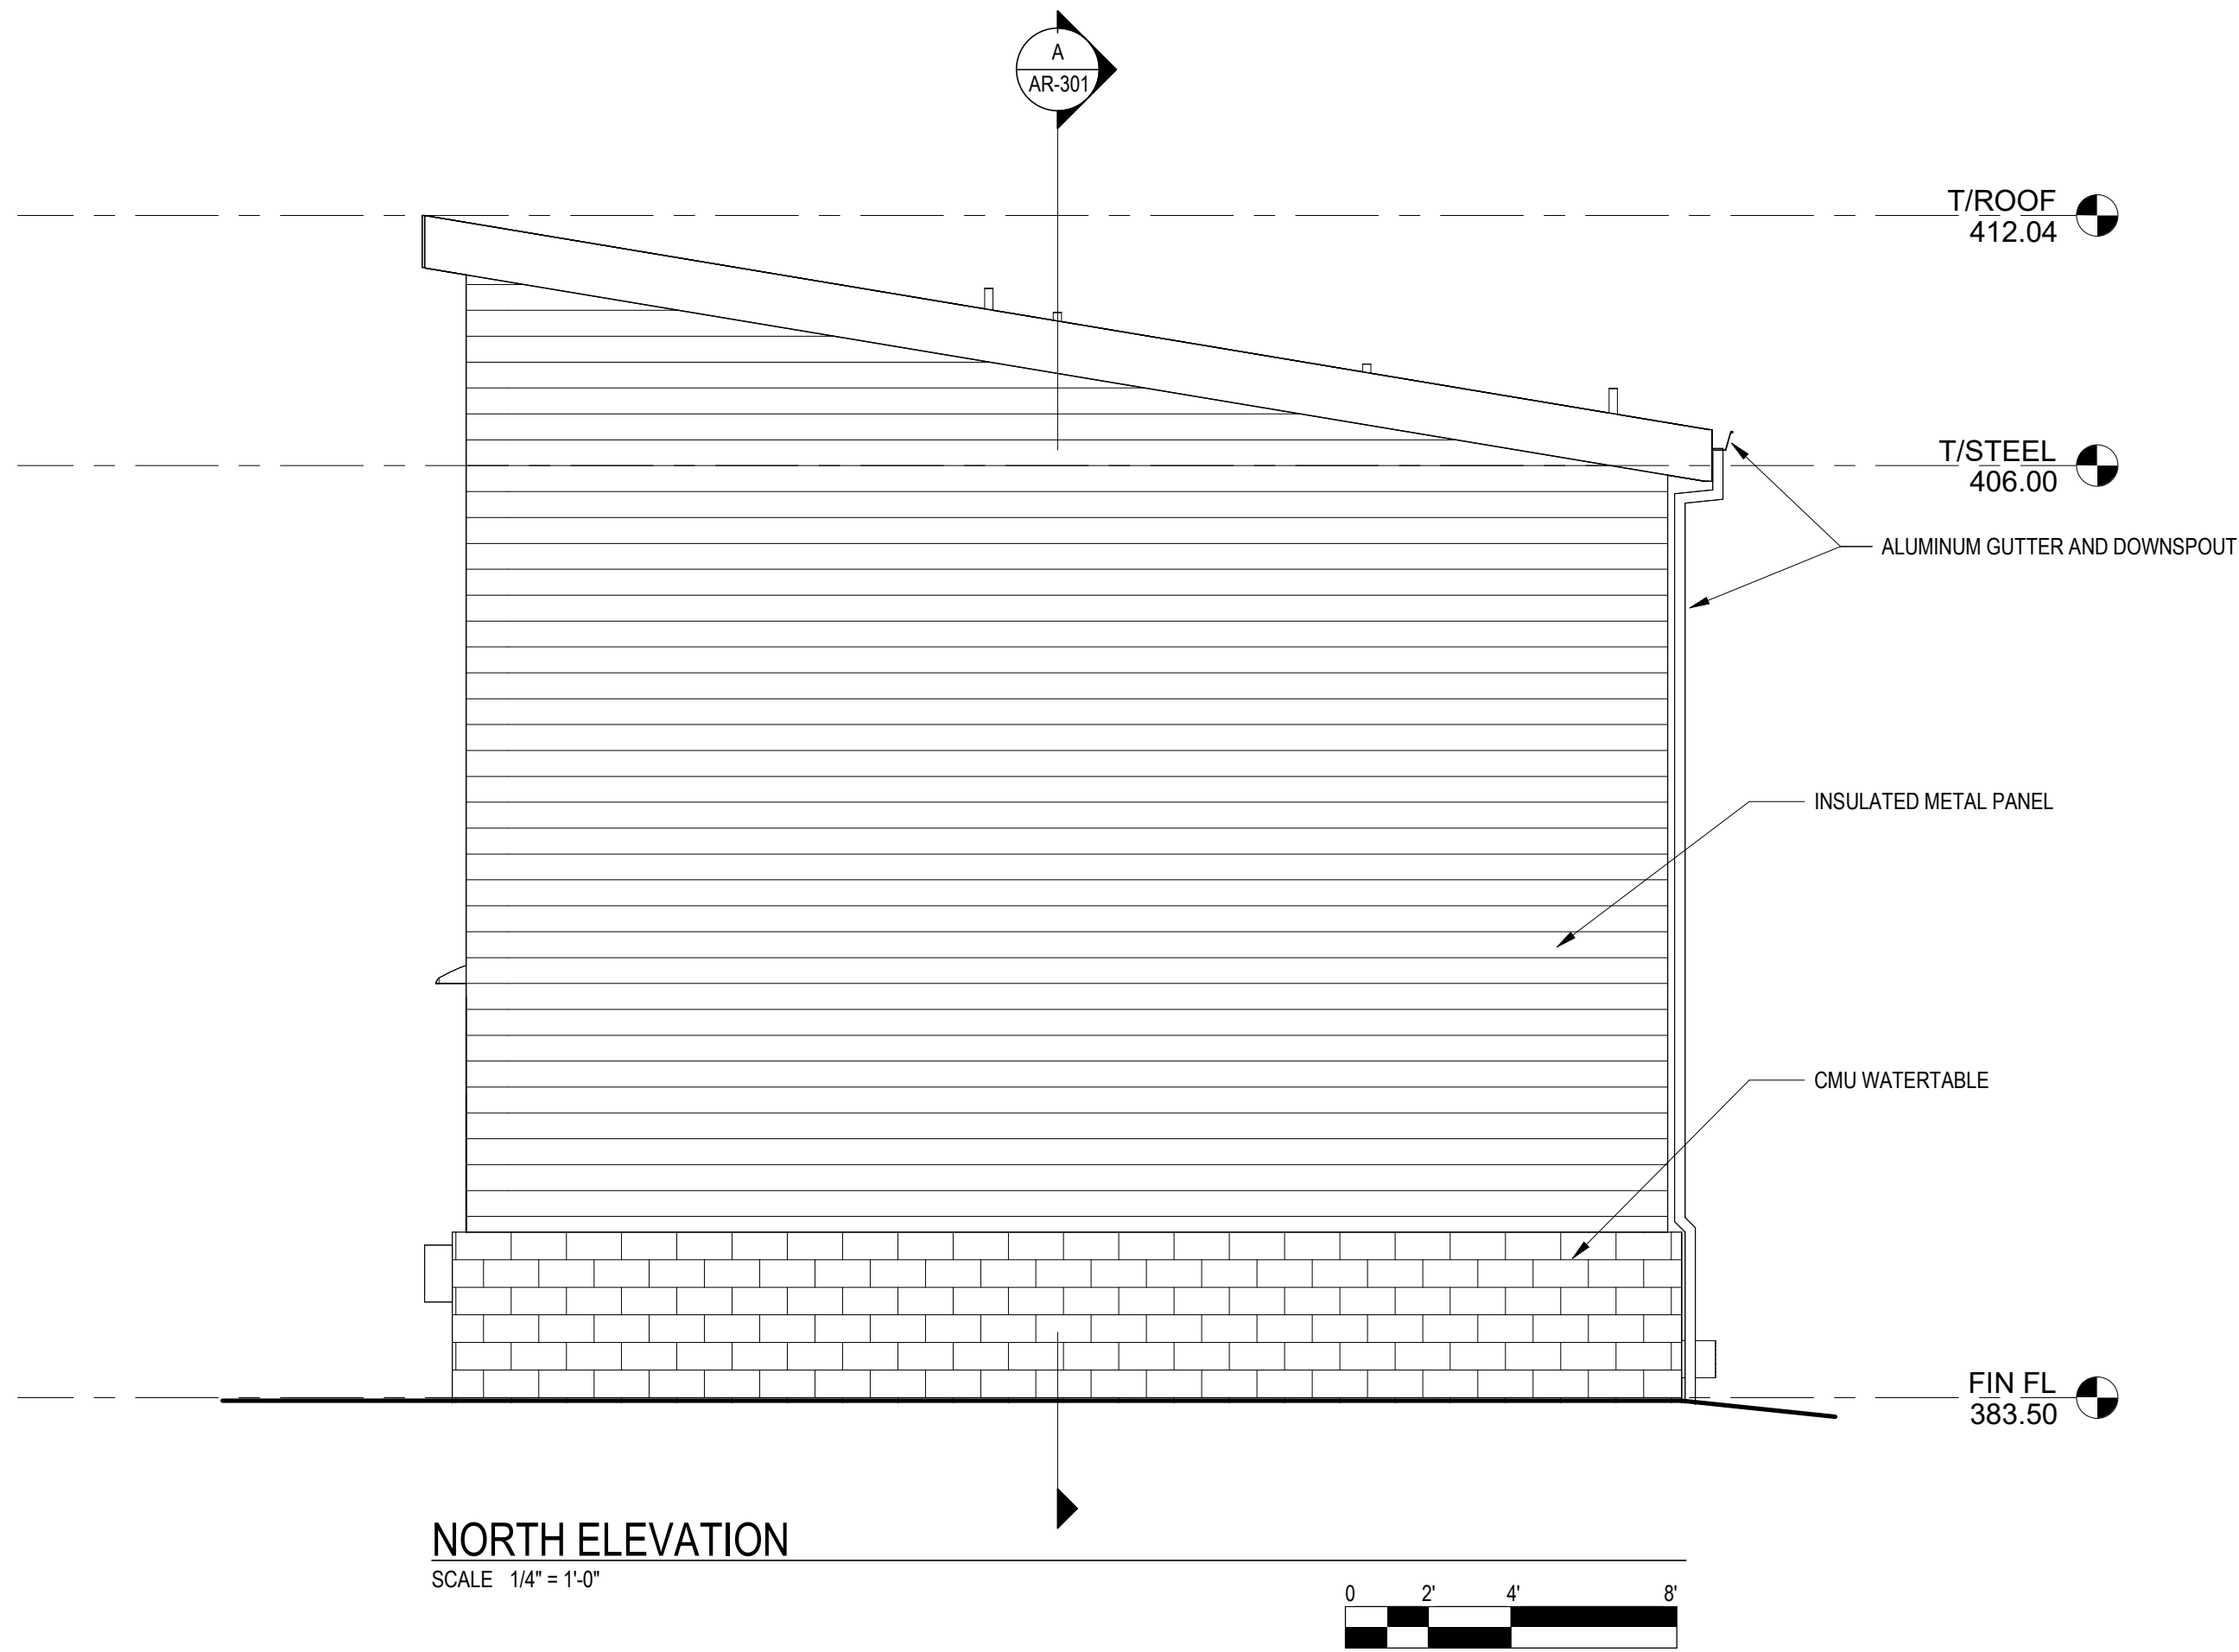

NOT FOR CONSTRUCTION

B LOCAL REGULATORY REVIEW/FOR APPROVAL			
A LOCAL REGULATORY REVIEW/FOR APPROVAL			
No.	Issue	Checked	Approved
Author	C. SMITH	Drafting Check	S. PIKE
Designer	C. SMITH	Design Check	K. MORRIS
Project Manager	N. HYDE	Project Director	J. SURTI
Date			

Notes

Underground facilities, structures, and utilities have been plotted from available surveys and records, and therefore their locations must be considered approximate only, there may be others, the existence of which is presently not known.

It is violation of New York State education law for any person, unless acting under the direction of a licensed professional engineer, to alter an item on this drawing in anyway. If an item is altered, the altering engineer shall affix to the item his/her seal and the notation "altered by" followed by his/her signature and date of such alteration and a specific description of the alteration.

Bar is one inch on original size sheet

0 1"



GHD Services Inc.
5788 Widewaters Parkway
Syracuse New York 13214 USA
T 315 802 0260

Conditions of Use

This document and the ideas and designs incorporated herein, as an instrument of professional service, is the property of GHD. This document may only be used by GHD's client (and any other person who GHD has agreed can use this document) for the purpose for which it was prepared and must not be used by any other person or for any other purpose.



www.ghd.com

Client **VEOLIA WATER NEW YORK, INC.**

Project **PFAS TREATMENT FOR GRANDVIEW WELL NO. 67/78**

Project No. **12646436**

Date **JUN 2026**

Scale **1/4" = 1'-0"**

Title **EXTERIOR ELEVATIONS**

Sheet No. **AR-201**

Size **ARCH D**