



1 PROPOSED ROOF PLAN
SCALE: 1/4" = 1' 0"

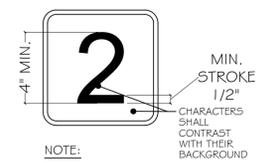

2 ADDRESS IDENTIFICATION DETAIL
SCALE: 1/4" = 1' 0"

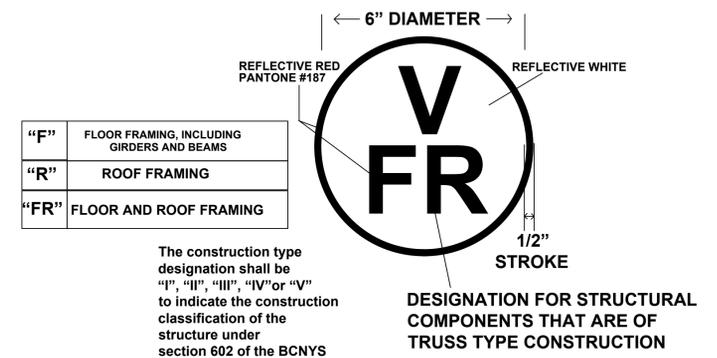


The construction type designation shall be "I", "II", "III", "IV" or "V" to indicate the construction classification of the structure under section 602 of the BCNYS

NOTE 1: CONFIRM LOCATION WITH BUILDING CODE OFFICIAL CHAPTER 33, PART 1264 OF THE NYS BUILDING CODE INSTALL IDENTIFICATION SIGN FOR BUILDINGS UTILIZING TRUSS TYPE CONSTRUCTION

INTERNATIONAL RESIDENTIAL CODE OF 2025, SECTION R302.1.3 - PROTECTION OF FLOORS EXCEPTION 4 - WOOD FLOOR ASSEMBLIES USING DIMENSIONAL OR STRUCTURAL COMPOSITE LUMBER EQUAL TO OR GREATER THAN 2" x 1" NOMINAL. CODE OFFICIAL DETERMINATION - COVER UNDERSIDE OF TJI JOISTS PER CODE WITH 1/2" GYP. BD. CONTRACTOR TO SUBMIT JOIST MANUFACTURER SPECIFICATIONS TO THE BUILDING CODE OFFICIAL PRIOR TO ORDER FOR REVIEW.

3 TRUSS TYPE CONS. SIGN DETAIL
SCALE: 1/4" = 1' 0"

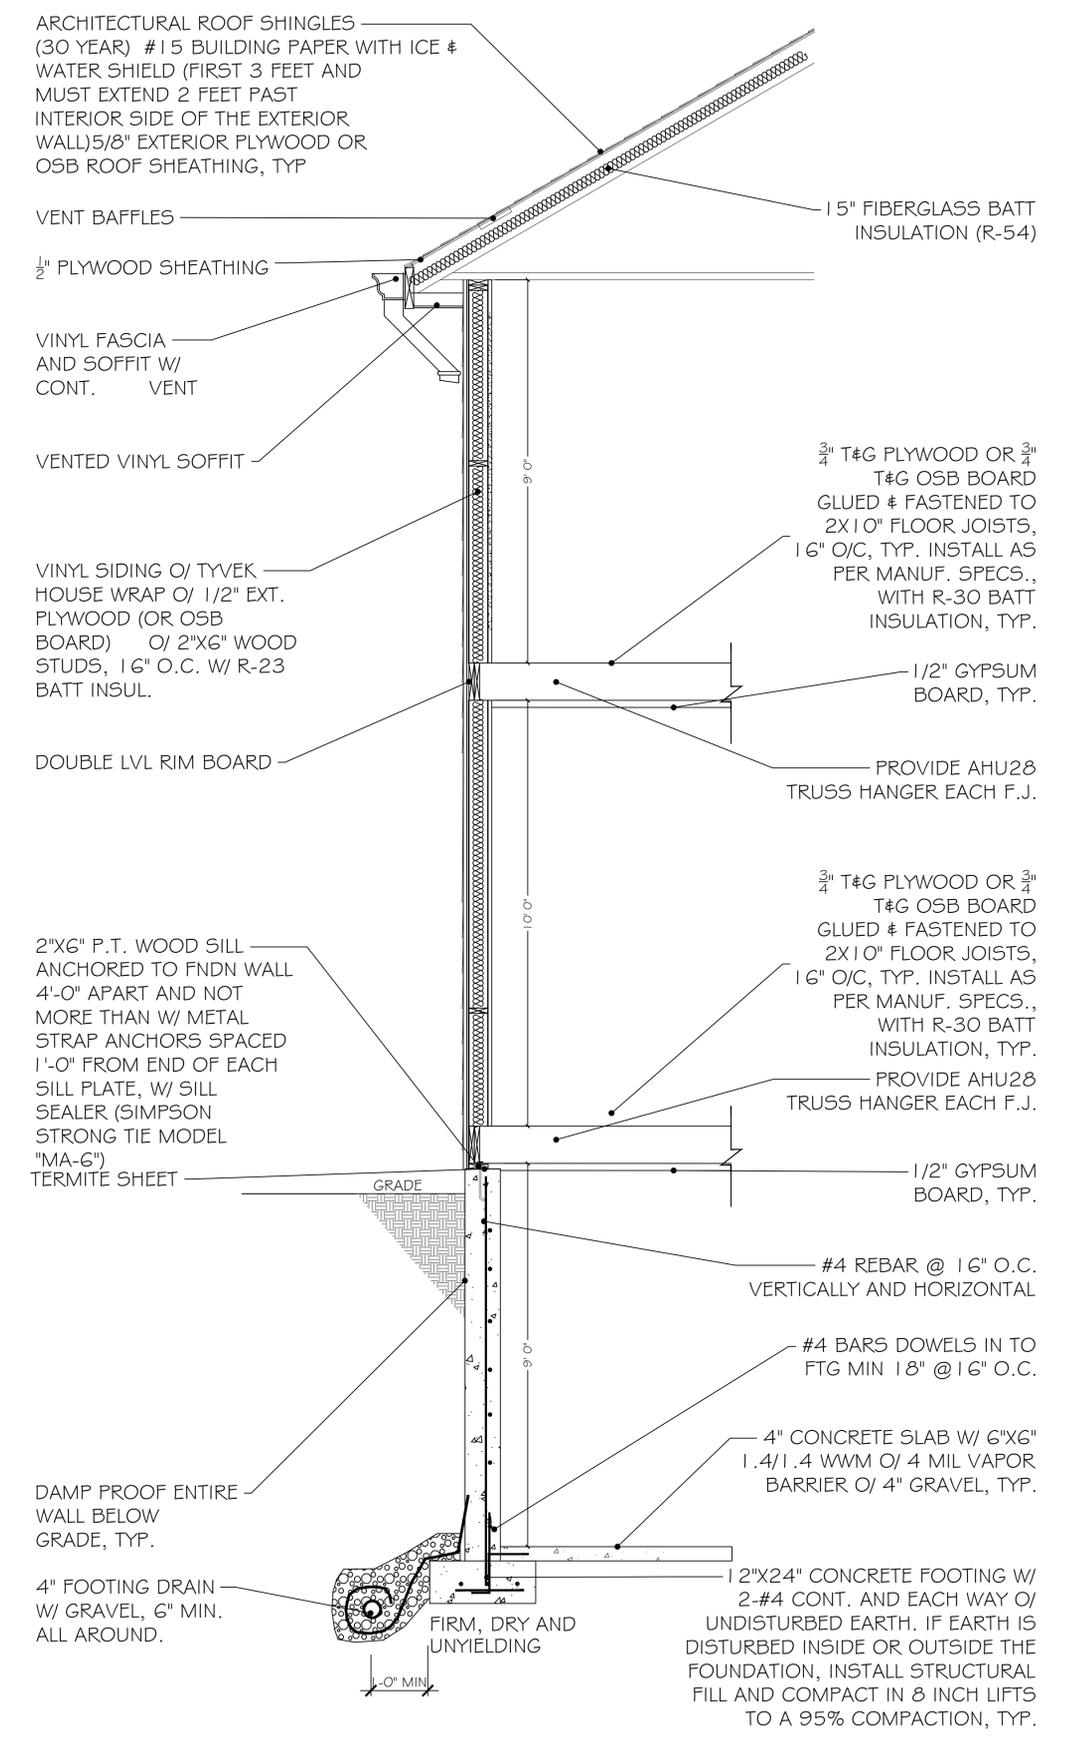

4 TYPICAL WALL SECTION
SCALE: 1/2" = 1' 0"



MONROE, N.Y. 10950
(845) 492-1783
Email: office@szdrawings.com

PROJECT:

Proposed New Addition For:
17 Sterling Forest Ln.
Montebello
Rockland County, New York

DRAWN BY:	Shlome Glauber
DATE:	7/15/2024
DATE:	8/2/2024
DATE:	8/28/2024
DATE:	1/13/2025
DATE:	1/12/2026

RODGER BRALEY,
ARCHITECTS
NYS LIC. NO. 013-832
50 PLATT'S HILL ROAD
NEWTOWN, CT 06470
T: 203.426.9918
Email: rbraley2@sbcglobal.net



DESCRIPTION:
A-106

SCALE AS NOTED

