


THE DIETZ PARTNERSHIP
90 East Halsey Road, Suite 201 • Parsippany, New Jersey 07054 • (973) 884 - 7400
CHARLES P. DIETZ
ARCHITECTURE & PLANNING

PROPOSED CORPORATE HEADQUARTERS and
WAREHOUSE DISTRIBUTION FACILITY
VILLAGE OF MONTEBELLO
ROCKLAND COUNTY, NEW YORK


DESIGNED BY CPD	ISSUE LOG NO. 1 DATE 05/30/25 DESCRIPTION CDRC Submission	SCALE AS NOTED
DRAWN BY PN	DATE 05-30-25	DATE 05-30-25
CHECKED BY CPD	SHEET NO.	SHEET NO.
APPROVED BY CPD	JOB NUMBER 23-032	JOB NUMBER 23-032

DRAWING TITLE
PROPOSED FLOOR PLAN
SHEET NO.
A-1

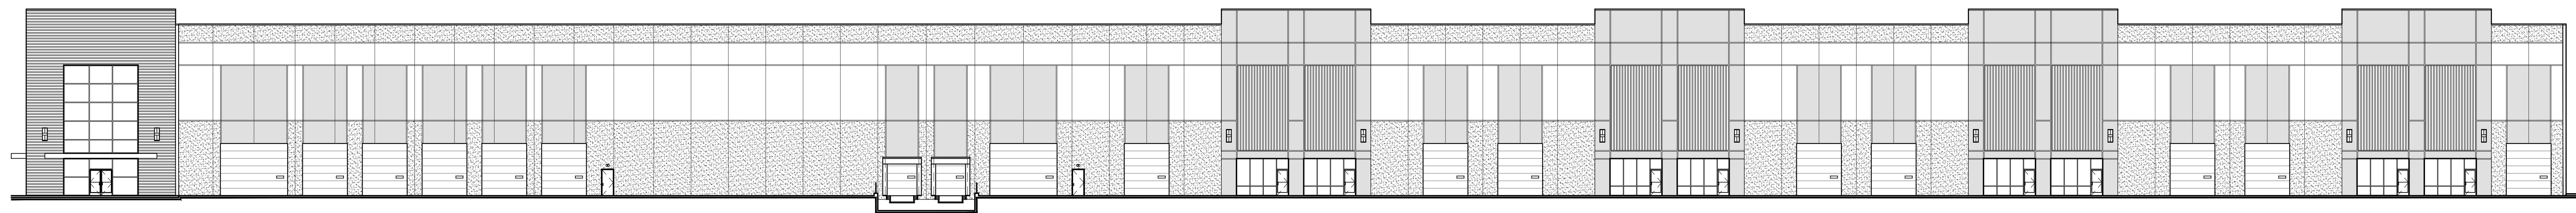


01 OVERALL SOUTH ELEVATION

SCALE: 1" = 20'-0"

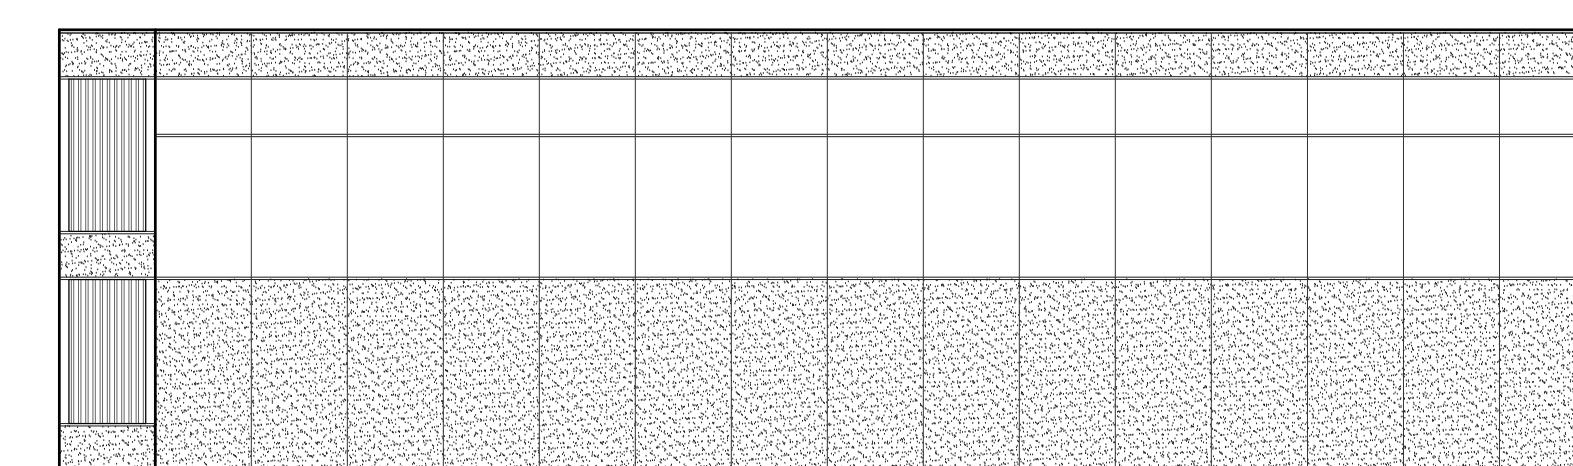


02 OVERALL EAST ELEVATION

SCALE: 1" = 20'-0"

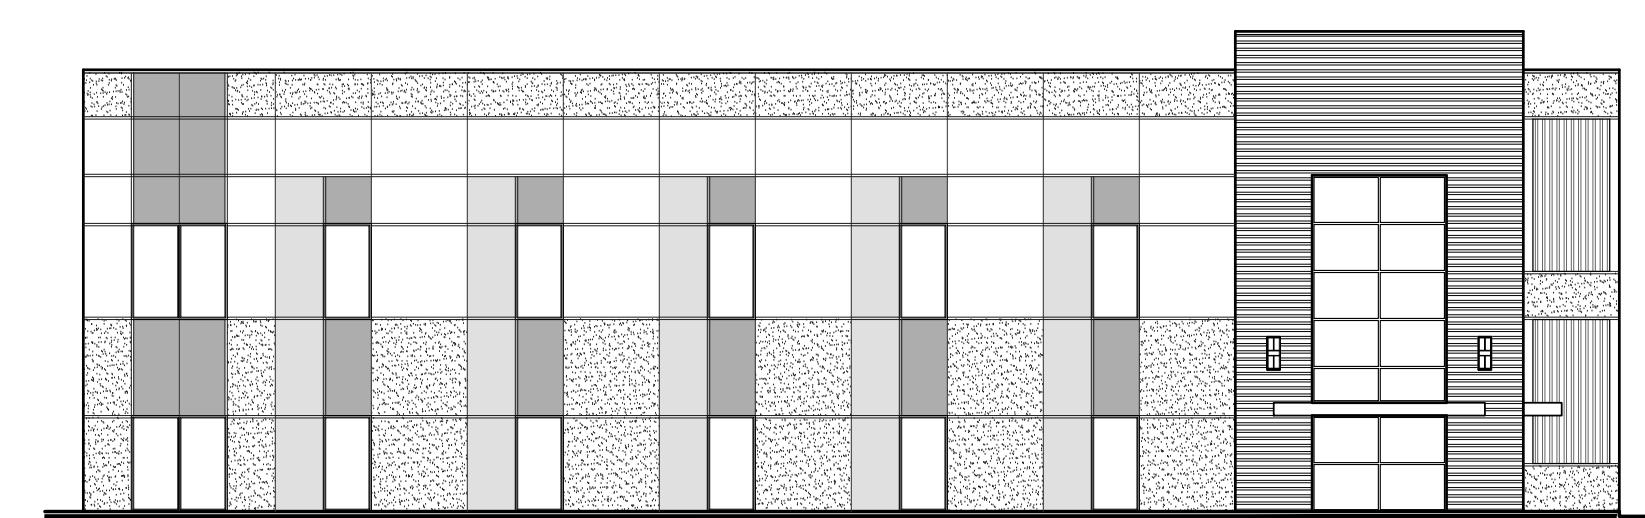

01 OVERALL WEST ELEVATION

SCALE: 1" = 20'-0"

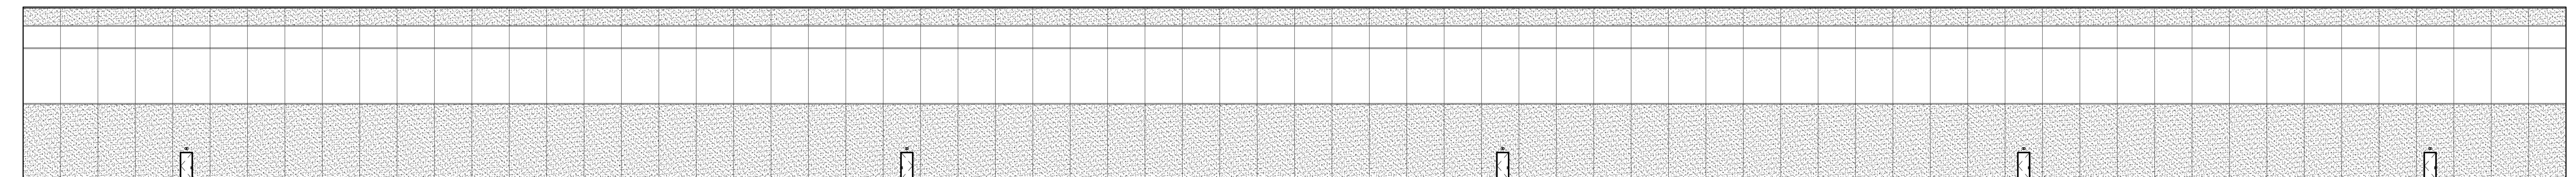


04 OVERALL NORTH ELEVATION

SCALE: 1" = 20'-0"


<p>THE DIETZ PARTNERSHIP 90 East Halsey Road, Suite 201 • Parsippany, New Jersey 07054 • (973) 884 - 7400 CHARLES P. DIETZ ARCHITECTURE & PLANNING</p>		<p>PROPOSED CORPORATE HEADQUARTERS and WAREHOUSE DISTRIBUTION FACILITY VILLAGE OF MONTEBELLO ROCKLAND COUNTY, NEW YORK</p>														
<small>COPYRIGHT © 2007 THE DIETZ PARTNERSHIP THESE DRAWINGS AND DOCUMENTS THEREOF, MAY NOT BE REPRODUCED, IN ANY FORM, BY WHOMSOEVER SOEVER, FOR ANY PURPOSE, WITHOUT WRITTEN CONSENT FROM THE DIETZ PARTNERSHIP</small>		<p>ISSUE LOG</p> <table border="1"> <thead> <tr> <th>NO.</th> <th>DATE</th> <th>DESCRIPTION</th> </tr> </thead> <tbody> <tr> <td>1</td> <td>05/30/25</td> <td>CDRC Submission</td> </tr> <tr> <td colspan="3">SHEET NO.</td> </tr> <tr> <td colspan="3">JOB NUMBER: 23-032</td> </tr> </tbody> </table>			NO.	DATE	DESCRIPTION	1	05/30/25	CDRC Submission	SHEET NO.			JOB NUMBER: 23-032		
NO.	DATE	DESCRIPTION														
1	05/30/25	CDRC Submission														
SHEET NO.																
JOB NUMBER: 23-032																
DESIGNED BY: CPD	DRAWN BY: PN	APPROVED BY: CPD	SCALE: AS NOTED	DATE: 05-30-25												
checked by: CPD			SHEET NO.													

A-2

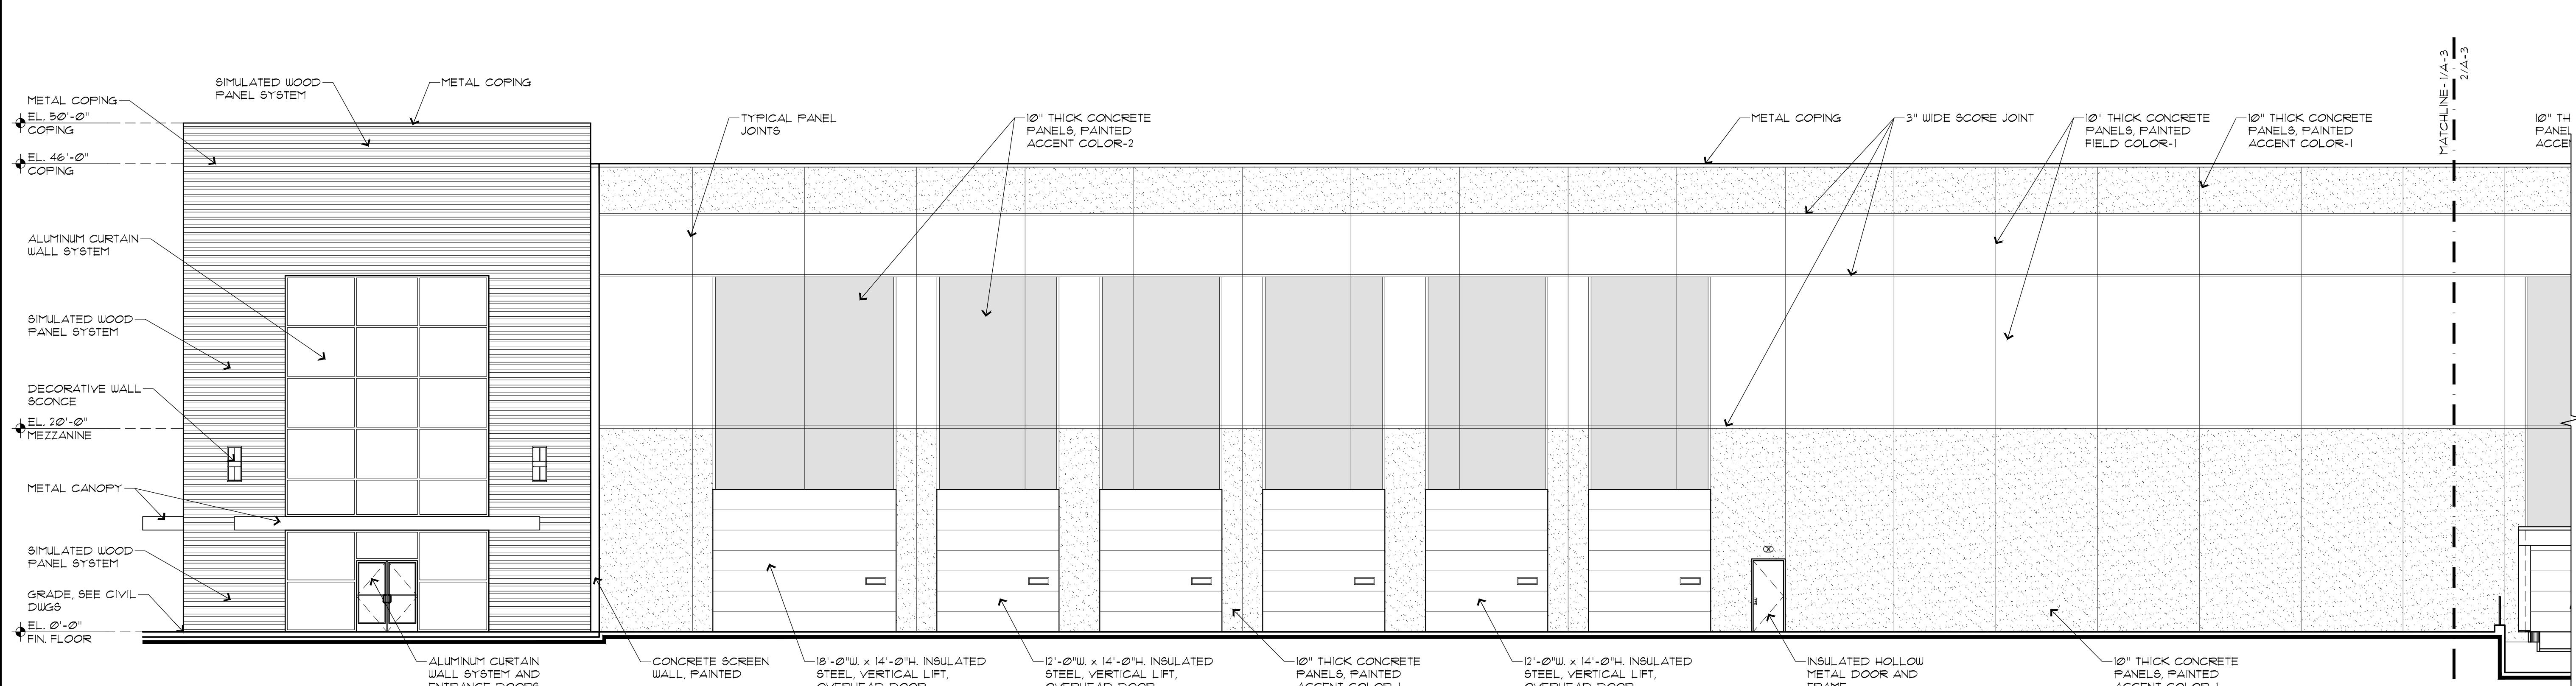


01 PROPOSED SOUTH ELEVATION

SCALE: 1/8" = 1'-0"

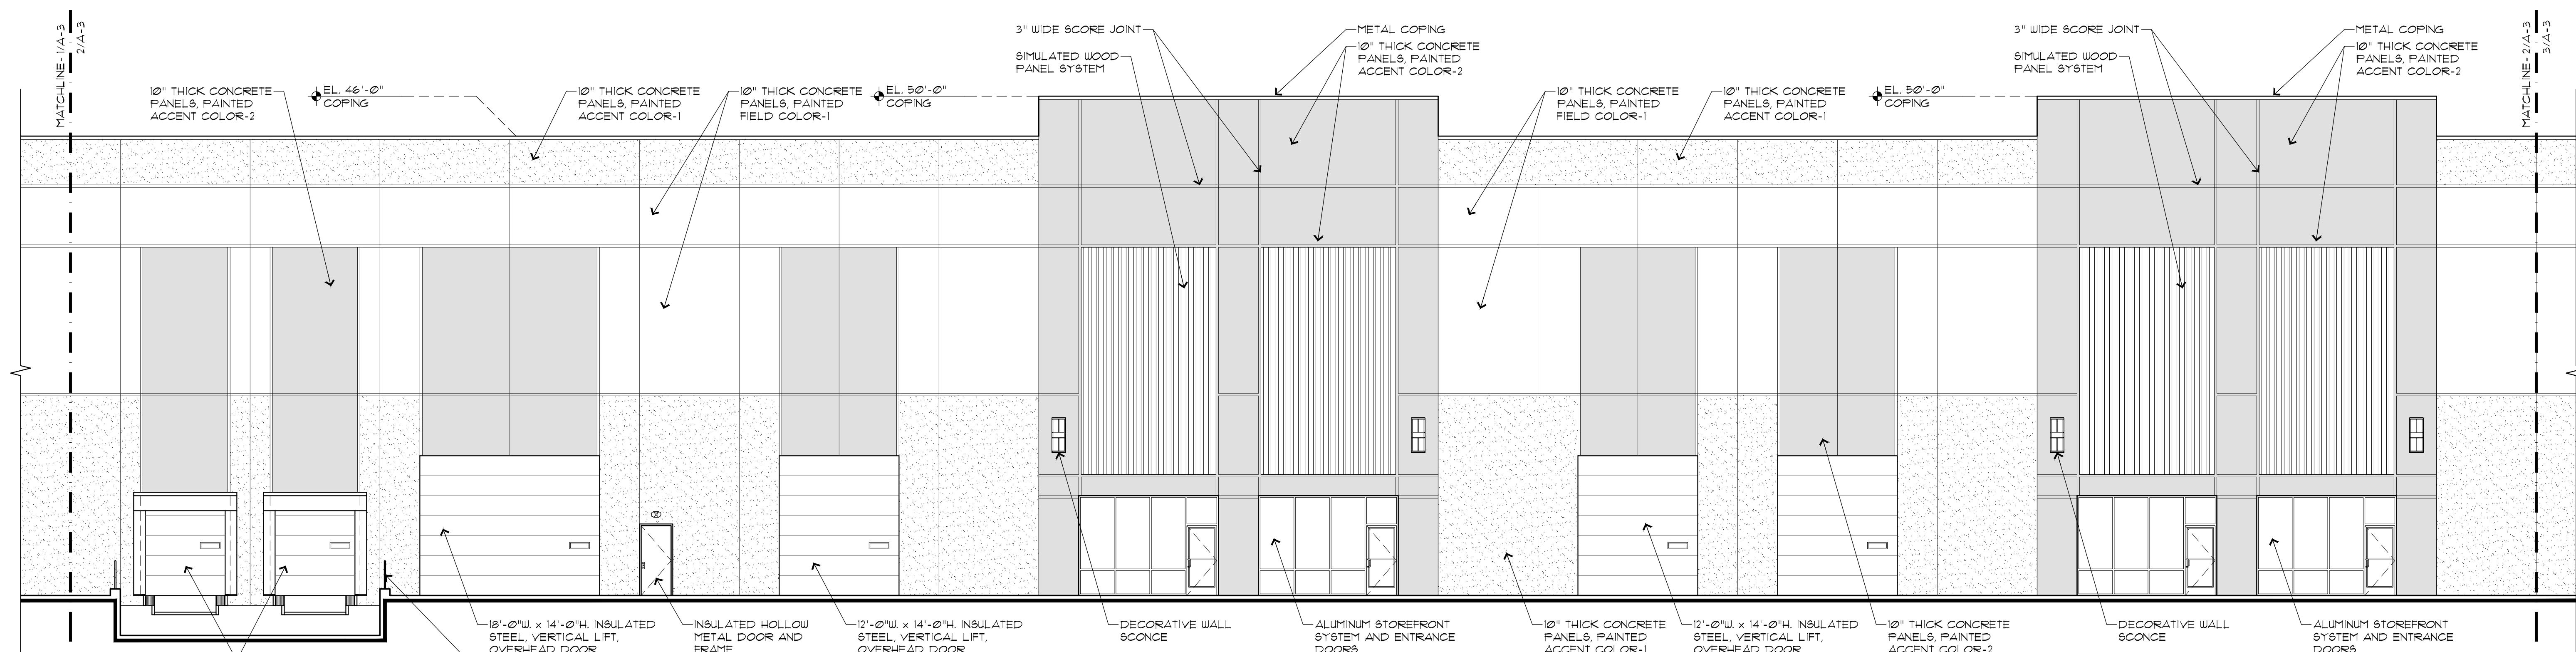


02 PROPOSED SOUTH ELEVATION (CONTINUED)




SCALE 1/8" = 1'

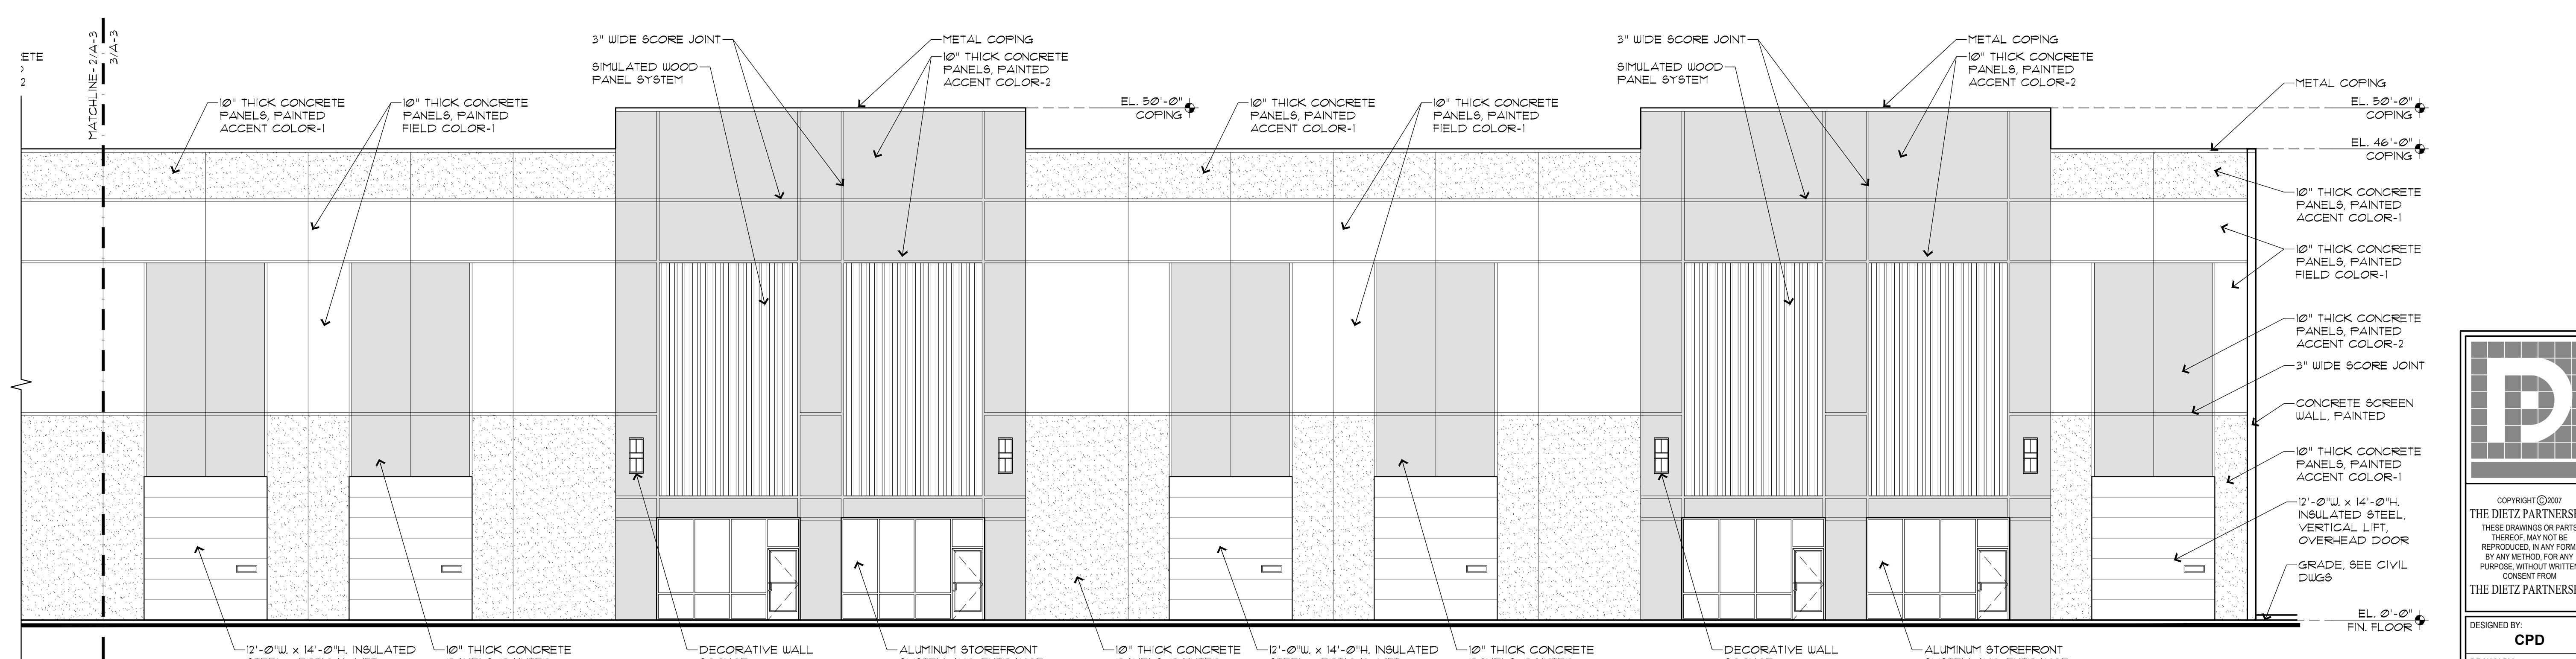


03 PROPOSED SOUTH ELEVATION (CONTINUED)


03 PROPOSAL

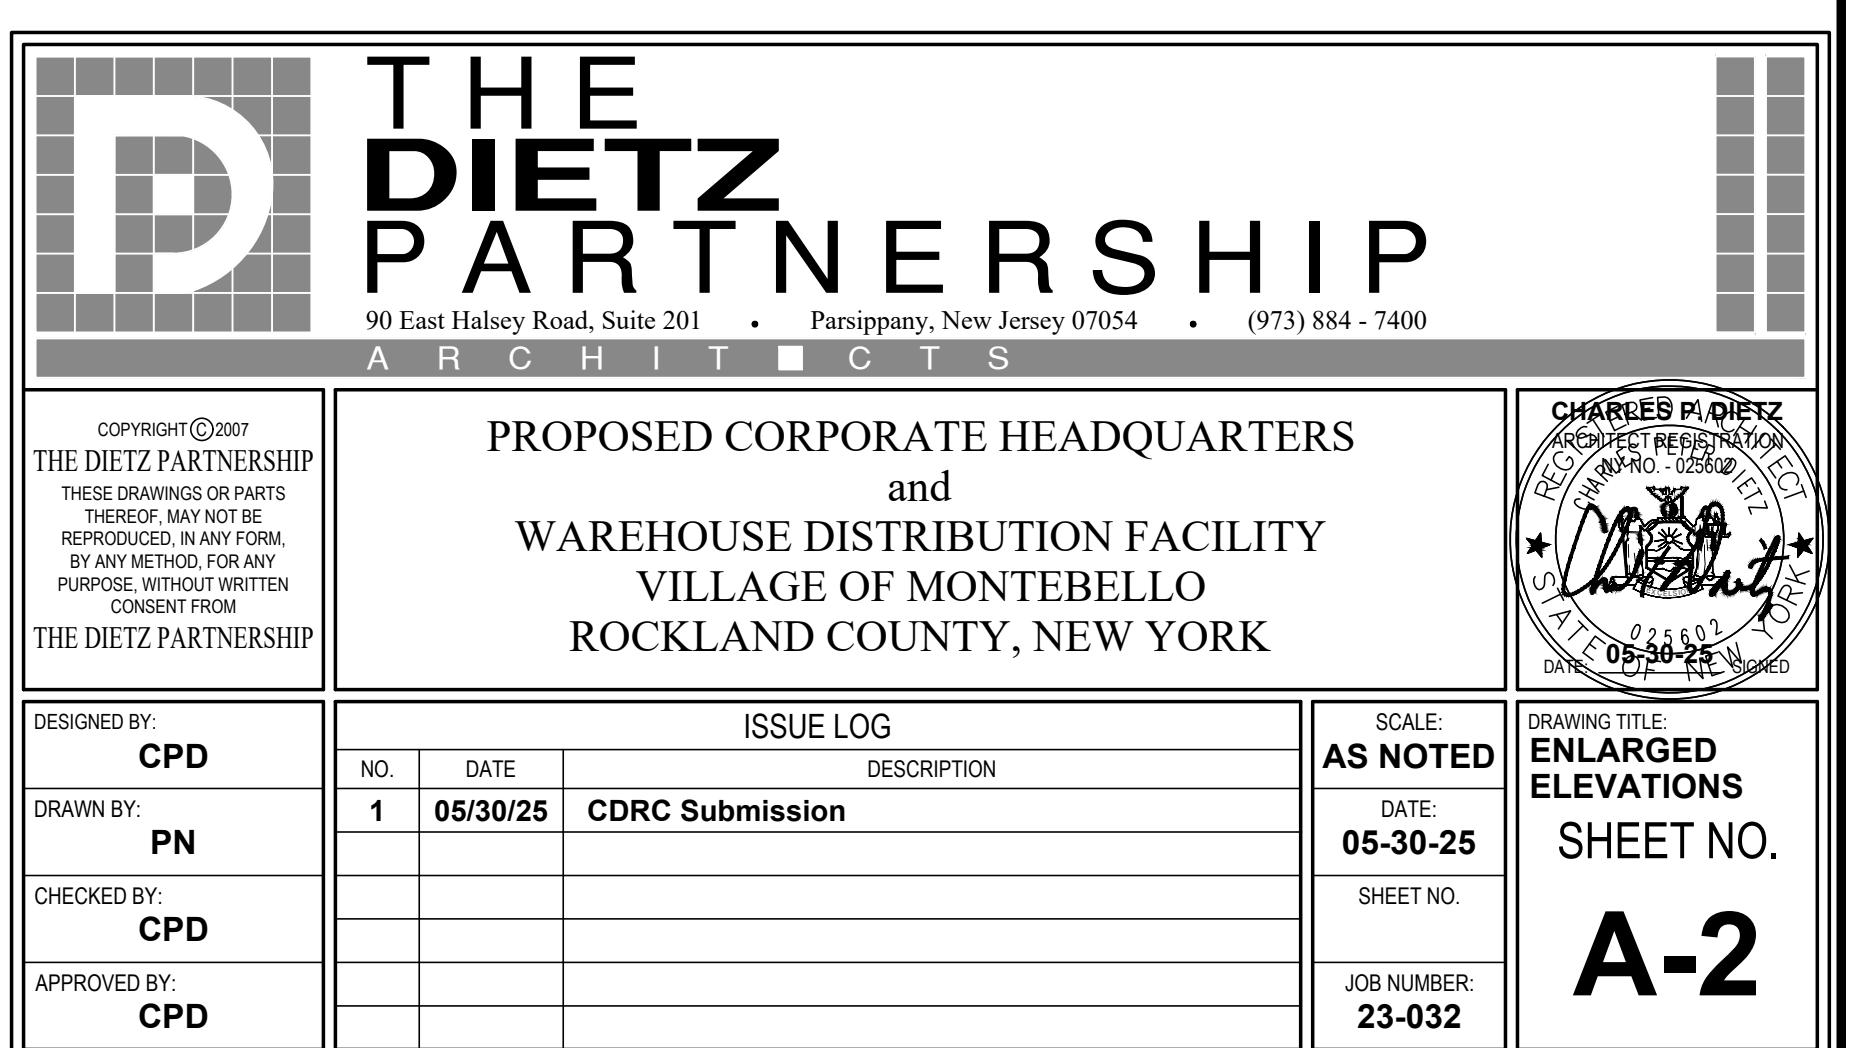

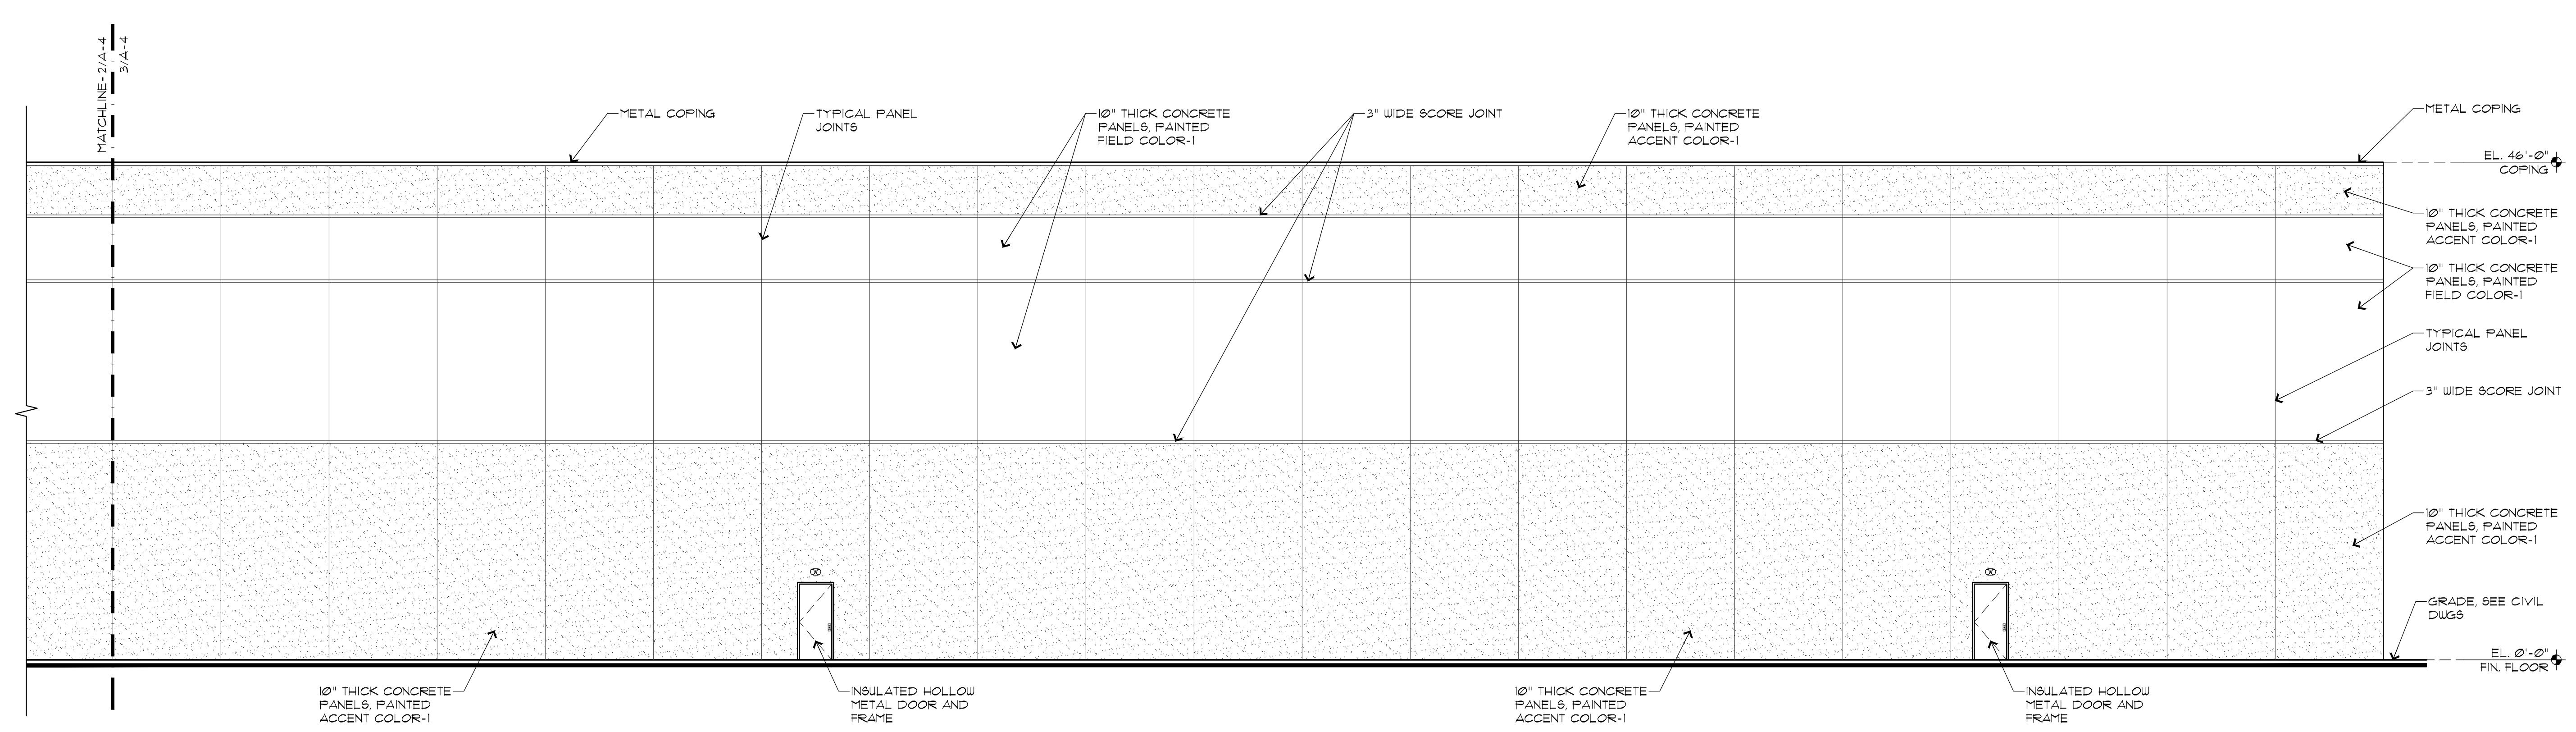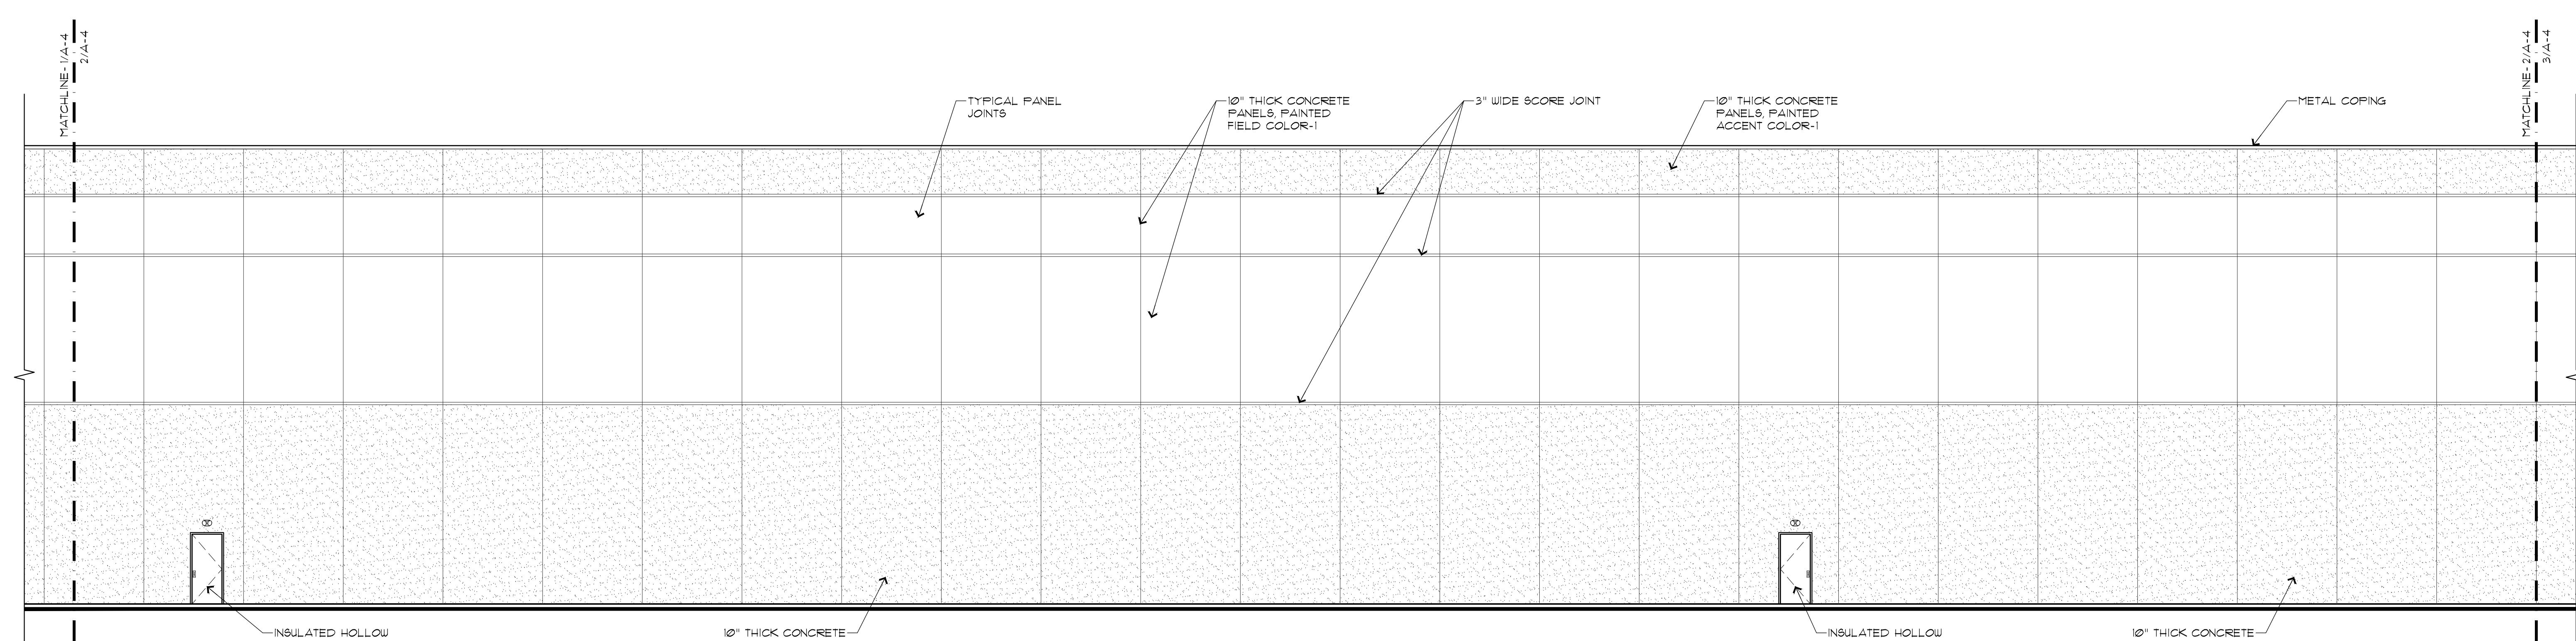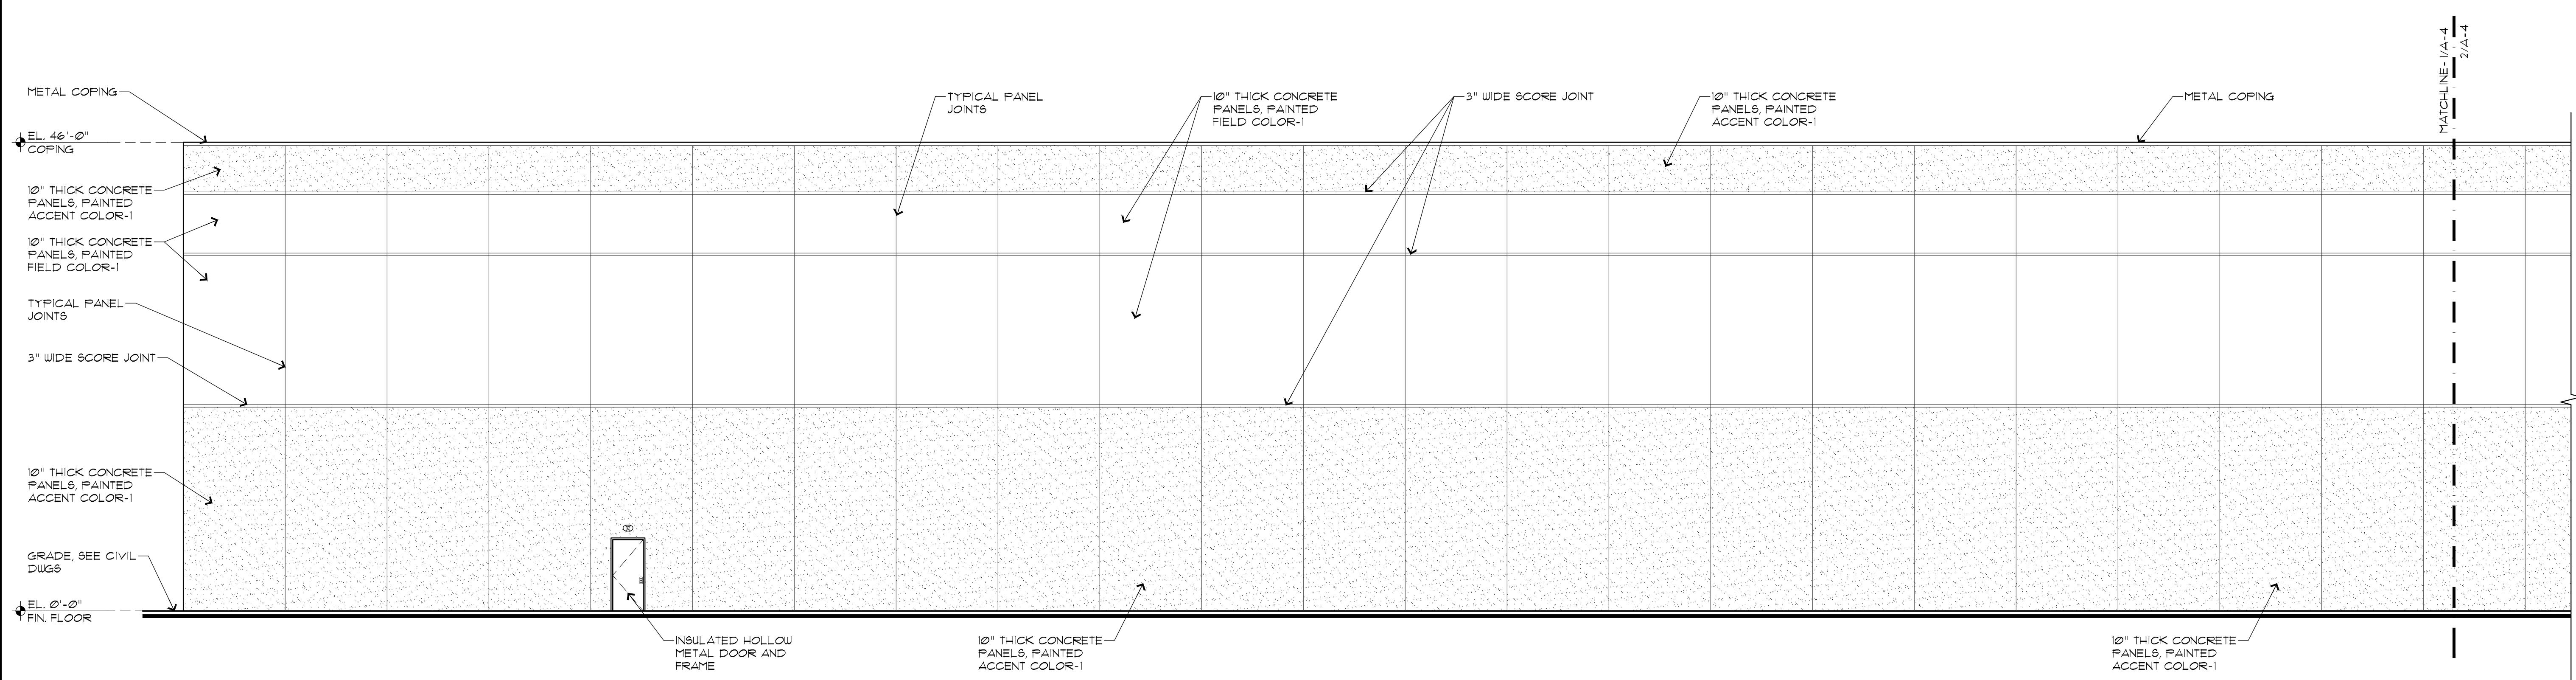

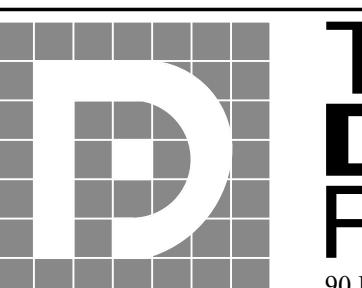
 THE DIETZ PARTNERSHIP <small>90 East Halsey Road, Suite 201 • Parsippany, New Jersey 07054 • (973) 884 - 7400</small> <small>ARCHITECTURE • PROFESSIONAL • DESIGN</small>																			
PROPOSED CORPORATE HEADQUARTERS and WAREHOUSE DISTRIBUTION FACILITY VILLAGE OF MONTEBELLO ROCKLAND COUNTY, NEW YORK																			
ISSUE LOG <table border="1"> <thead> <tr> <th>NO.</th> <th>DATE</th> <th>DESCRIPTION</th> </tr> </thead> <tbody> <tr> <td>1</td> <td>05/30/25</td> <td>CDRC Submission</td> </tr> <tr> <td></td> <td></td> <td></td> </tr> </tbody> </table>		NO.	DATE	DESCRIPTION	1	05/30/25	CDRC Submission												
NO.	DATE	DESCRIPTION																	
1	05/30/25	CDRC Submission																	
<small>DESIGNED BY: CPD</small> <small>DRAWN BY: PN</small> <small>CHECKED BY: CPD</small> <small>APPROVED BY: CPD</small>	<small>SCALE: AS NOTED</small> <small>DATE: 05-30-25</small> <small>SHEET NO.</small> <small>JOB NUMBER: 23-032</small>																		
<small>DRAWN BY: CPD</small> <small>REVIEWED BY: PROFESSIONAL</small> <small>APPROVED BY: PROFESSIONAL</small> <small>DATE: 05-30-25</small> <small>SHEET NO.</small> <small>JOB NUMBER: 23-032</small>																			

A-4

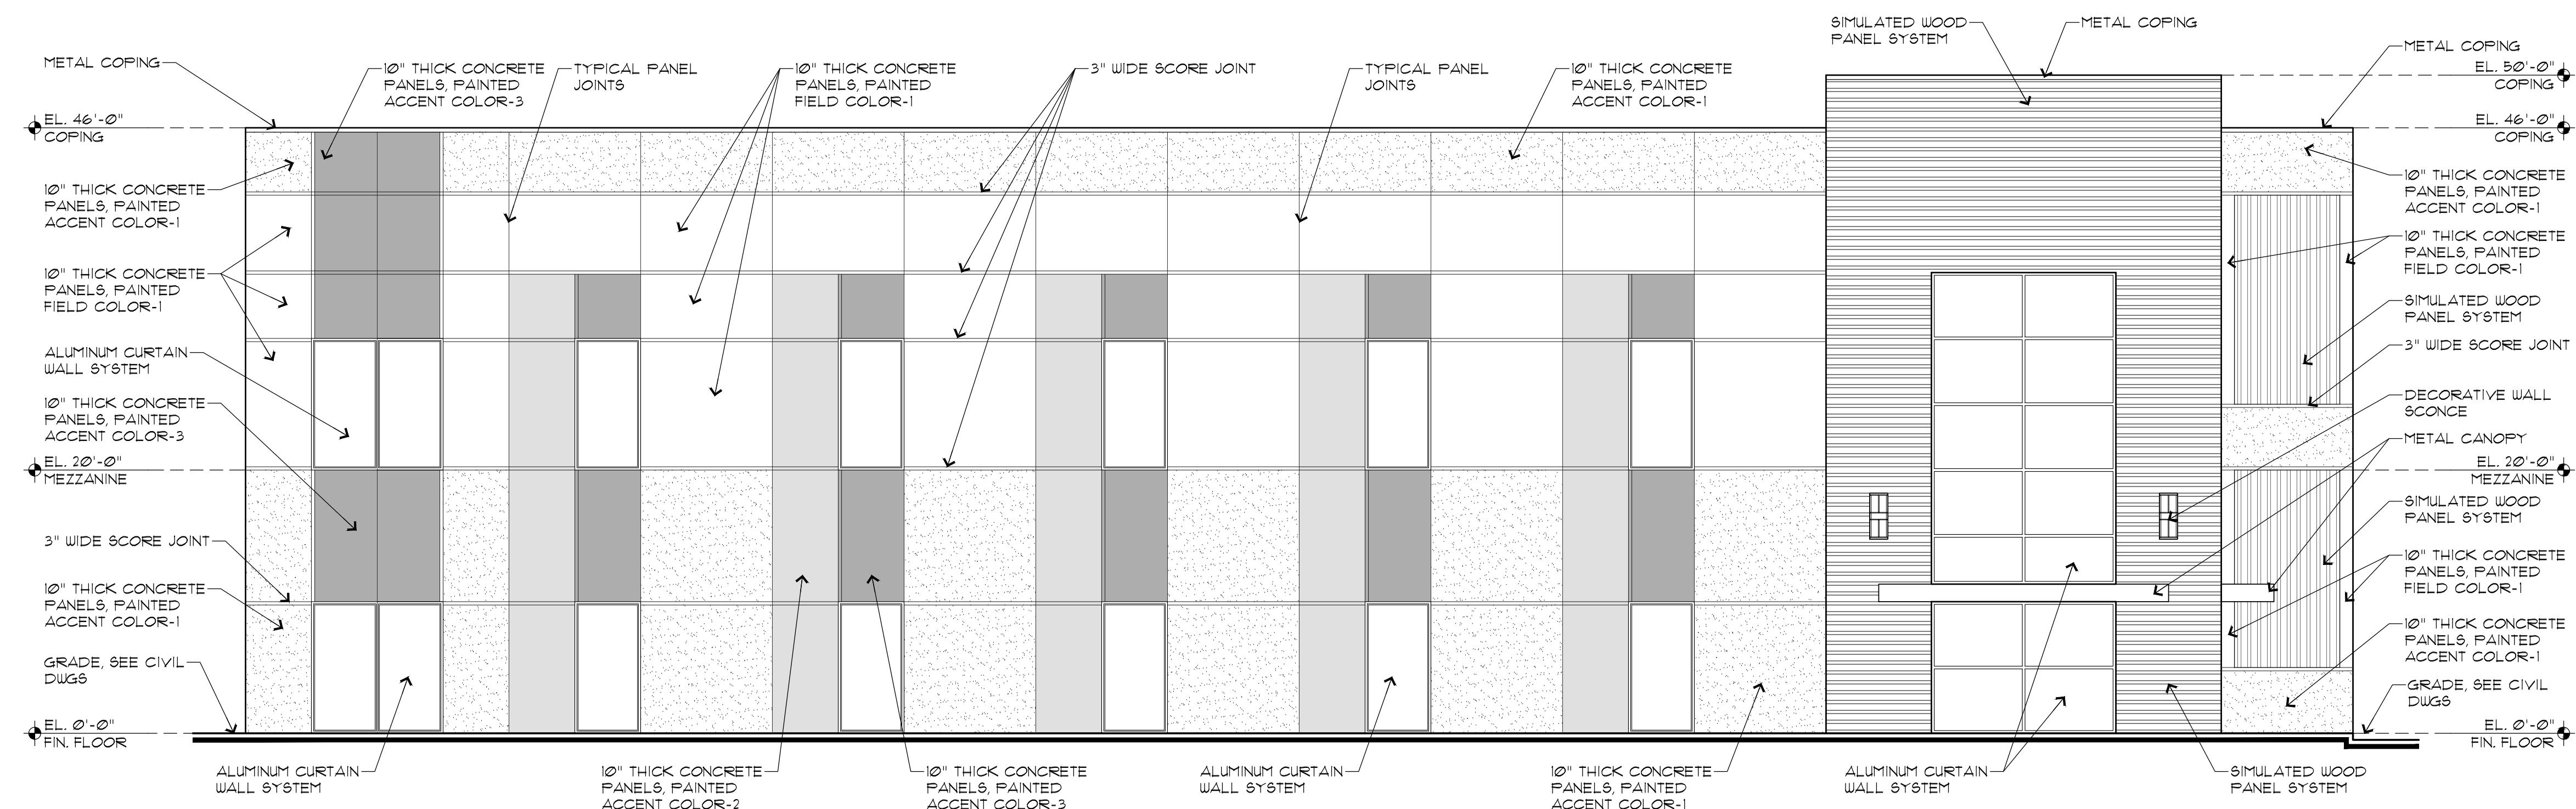

01 PROPOSED WEST ELEVATION

SCALE: 1/8" = 1'-0"

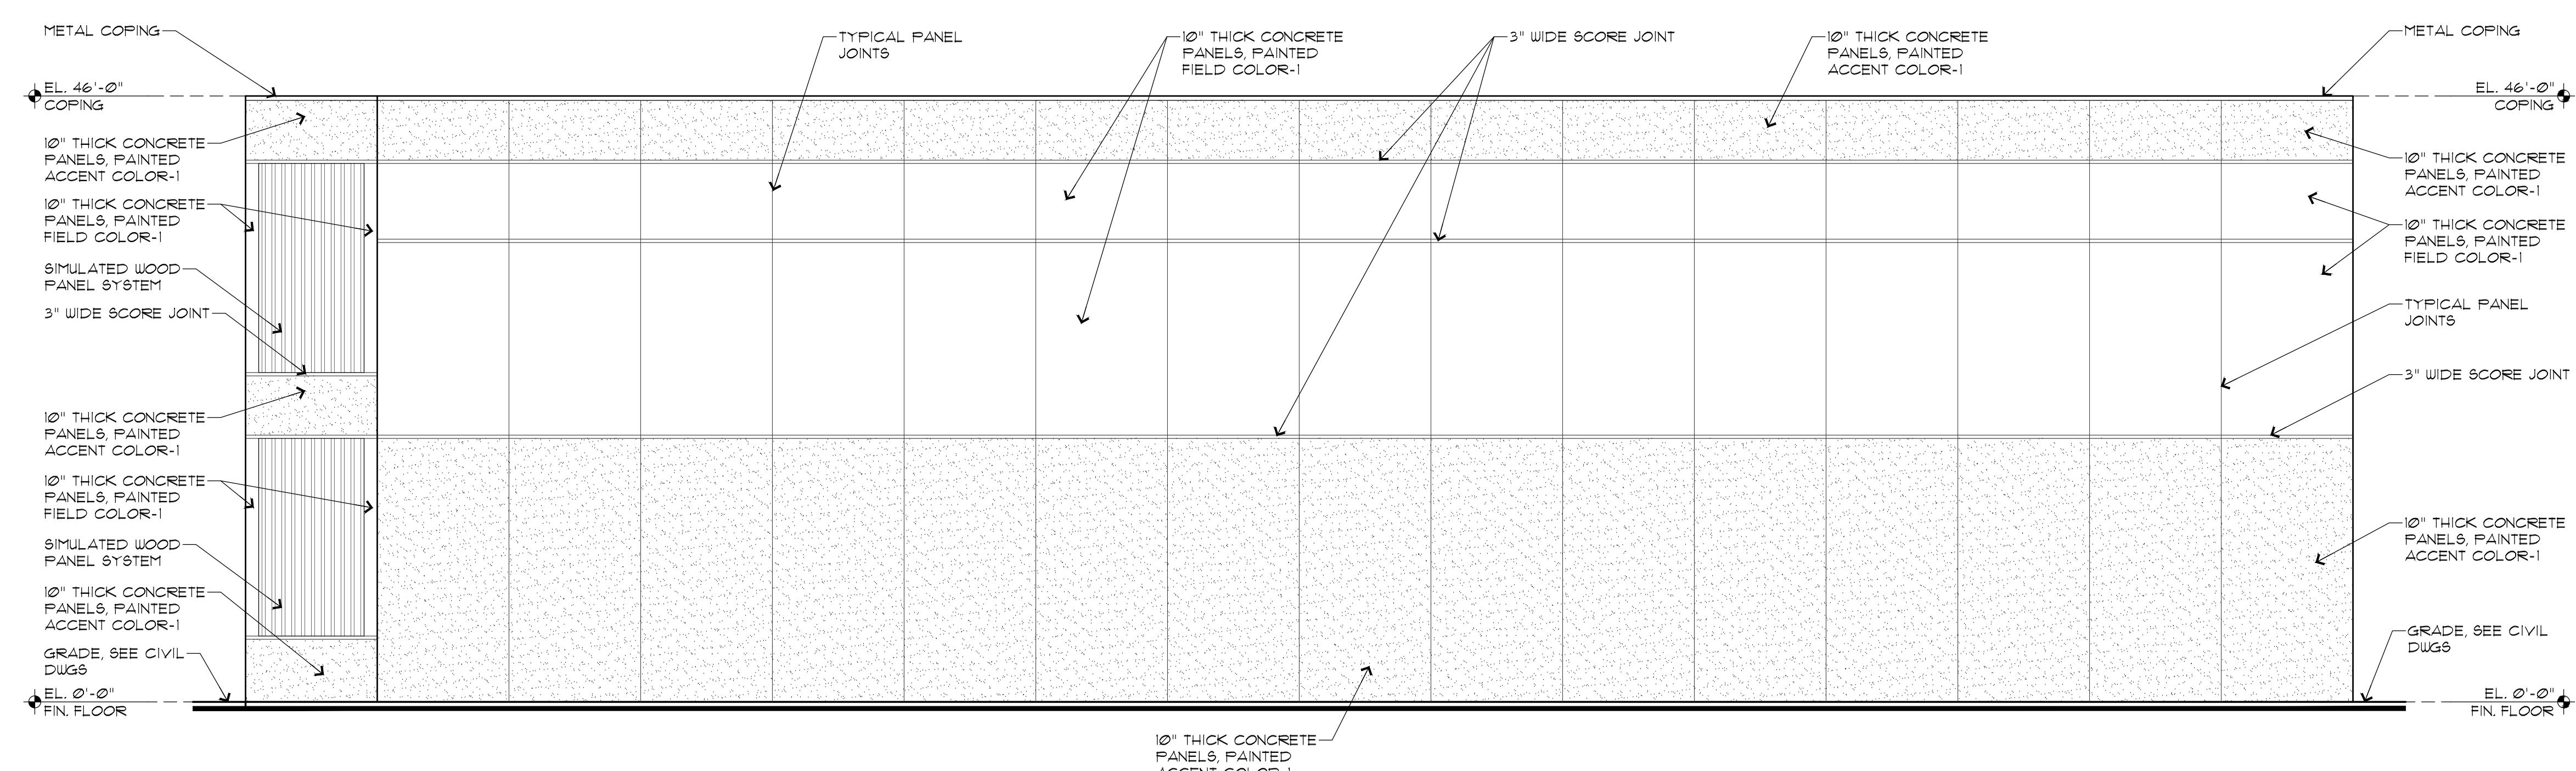

02 PROPOSED EAST ELEVATION

SCALE: 1/8" = 1"-Ø"

