




SIGNAGE AREA = 20.00 SF  
1 ELEVATION SIGNAGE DETAIL - EQUALLY DIVIDED AREAS  
1 1/2" = 1'-0"

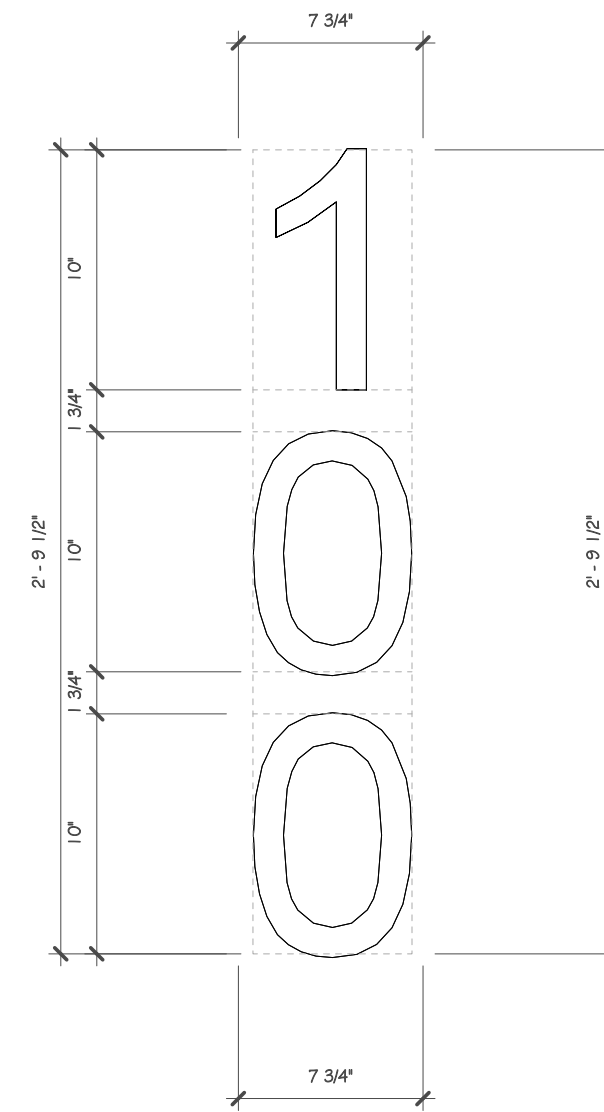


SIGNAGE AREA = 1.54 SF  
2 ELEVATION SIGNAGE DETAIL  
1 1/2" = 1'-0"

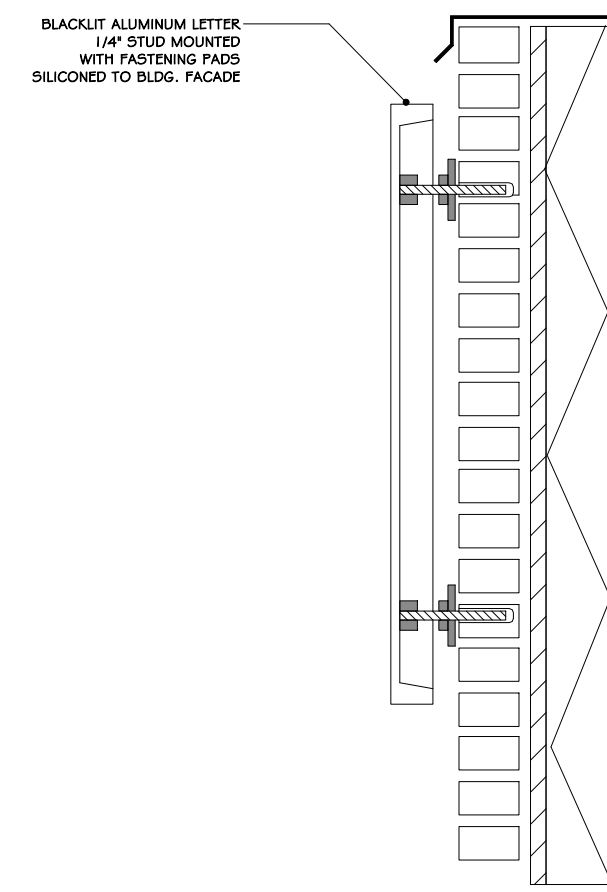


7 TYPICAL INSTALL DETAIL  
1 1/2" = 1'-0"

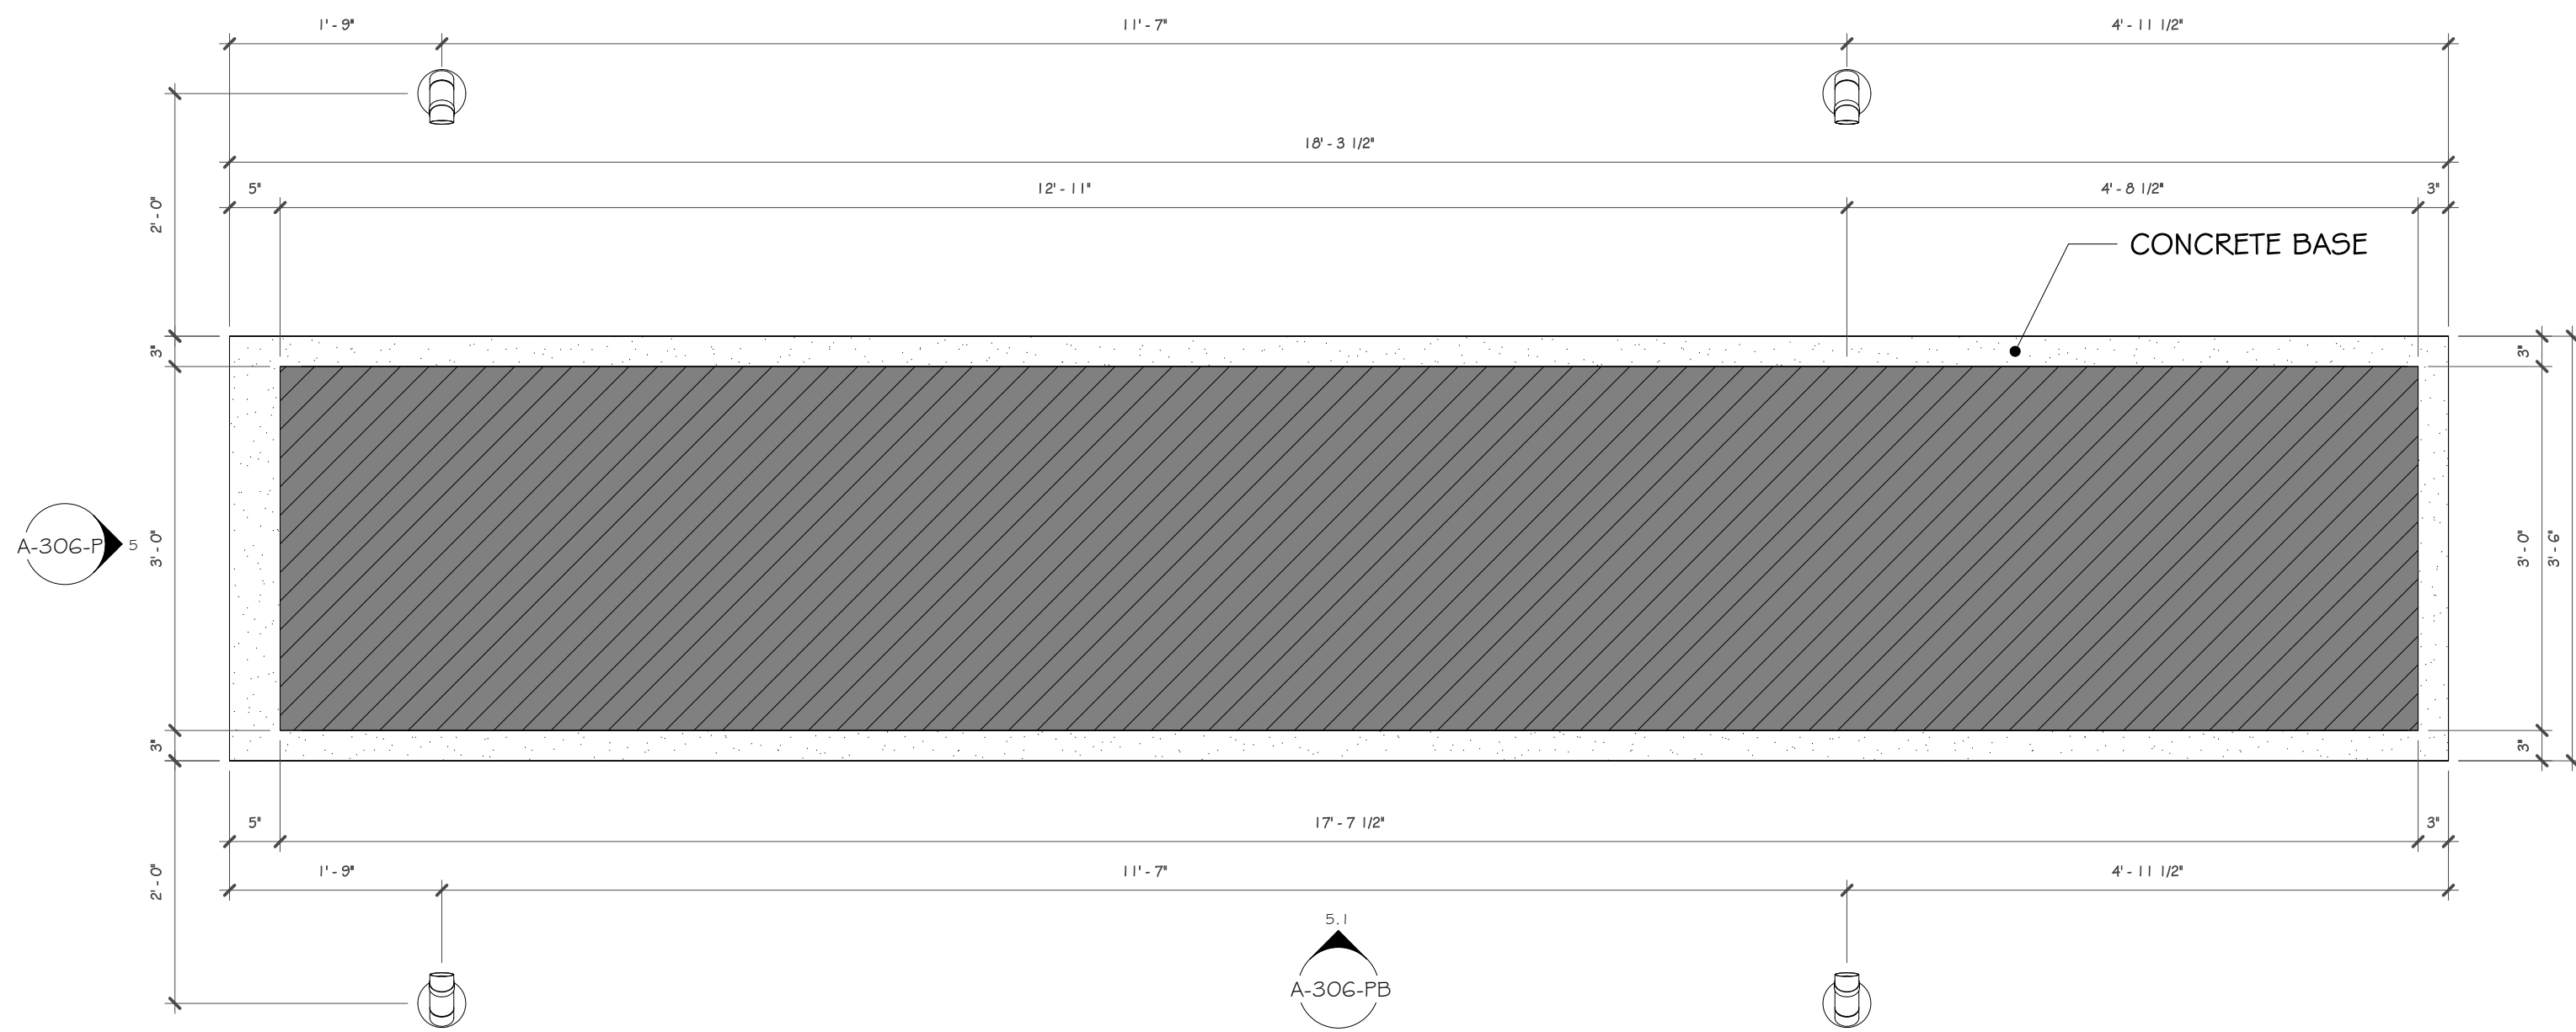


3 PYLON BASE PLAN  
3/4\"/>

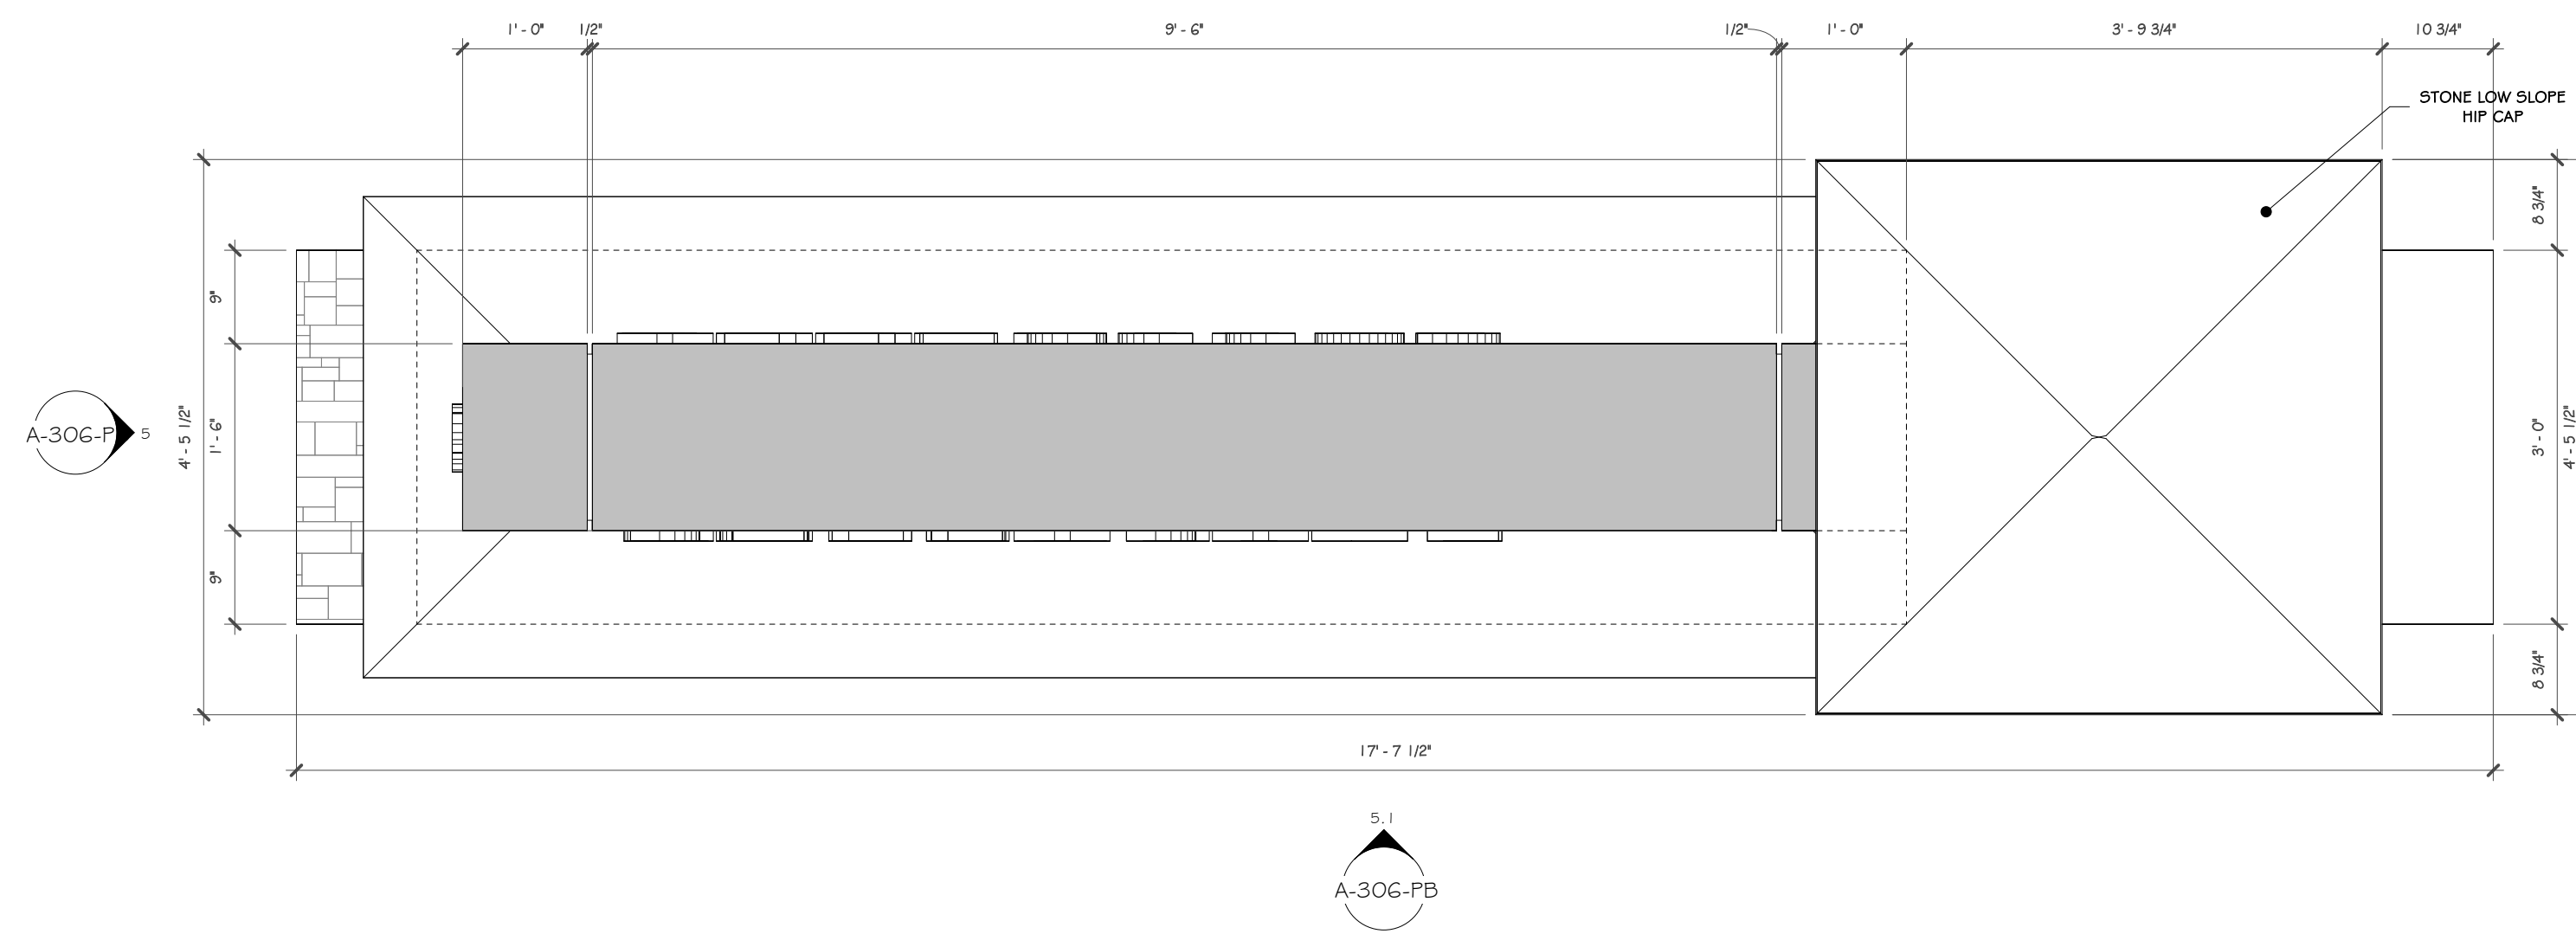

4 TOP OF PYLON  
3/4\"/>

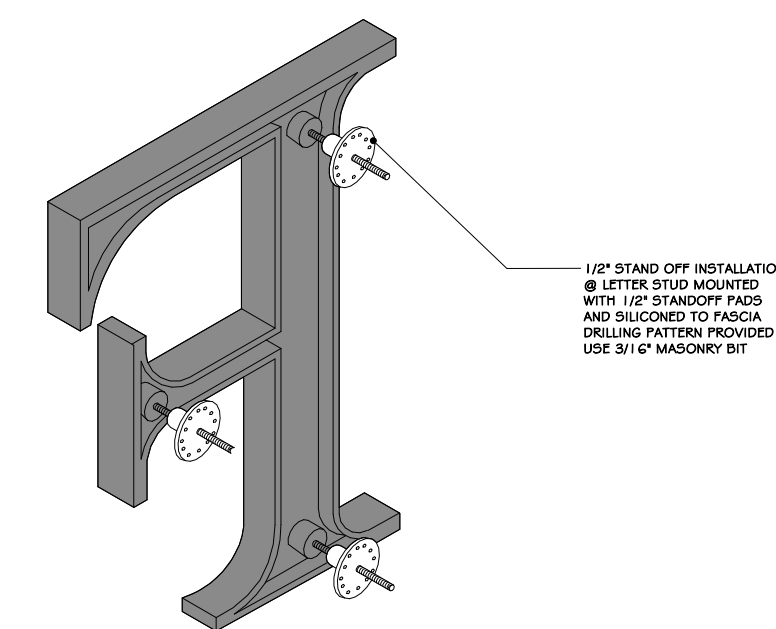

5 1/2" STAND-OFF DETAIL  
1 1/2" = 1'-0"

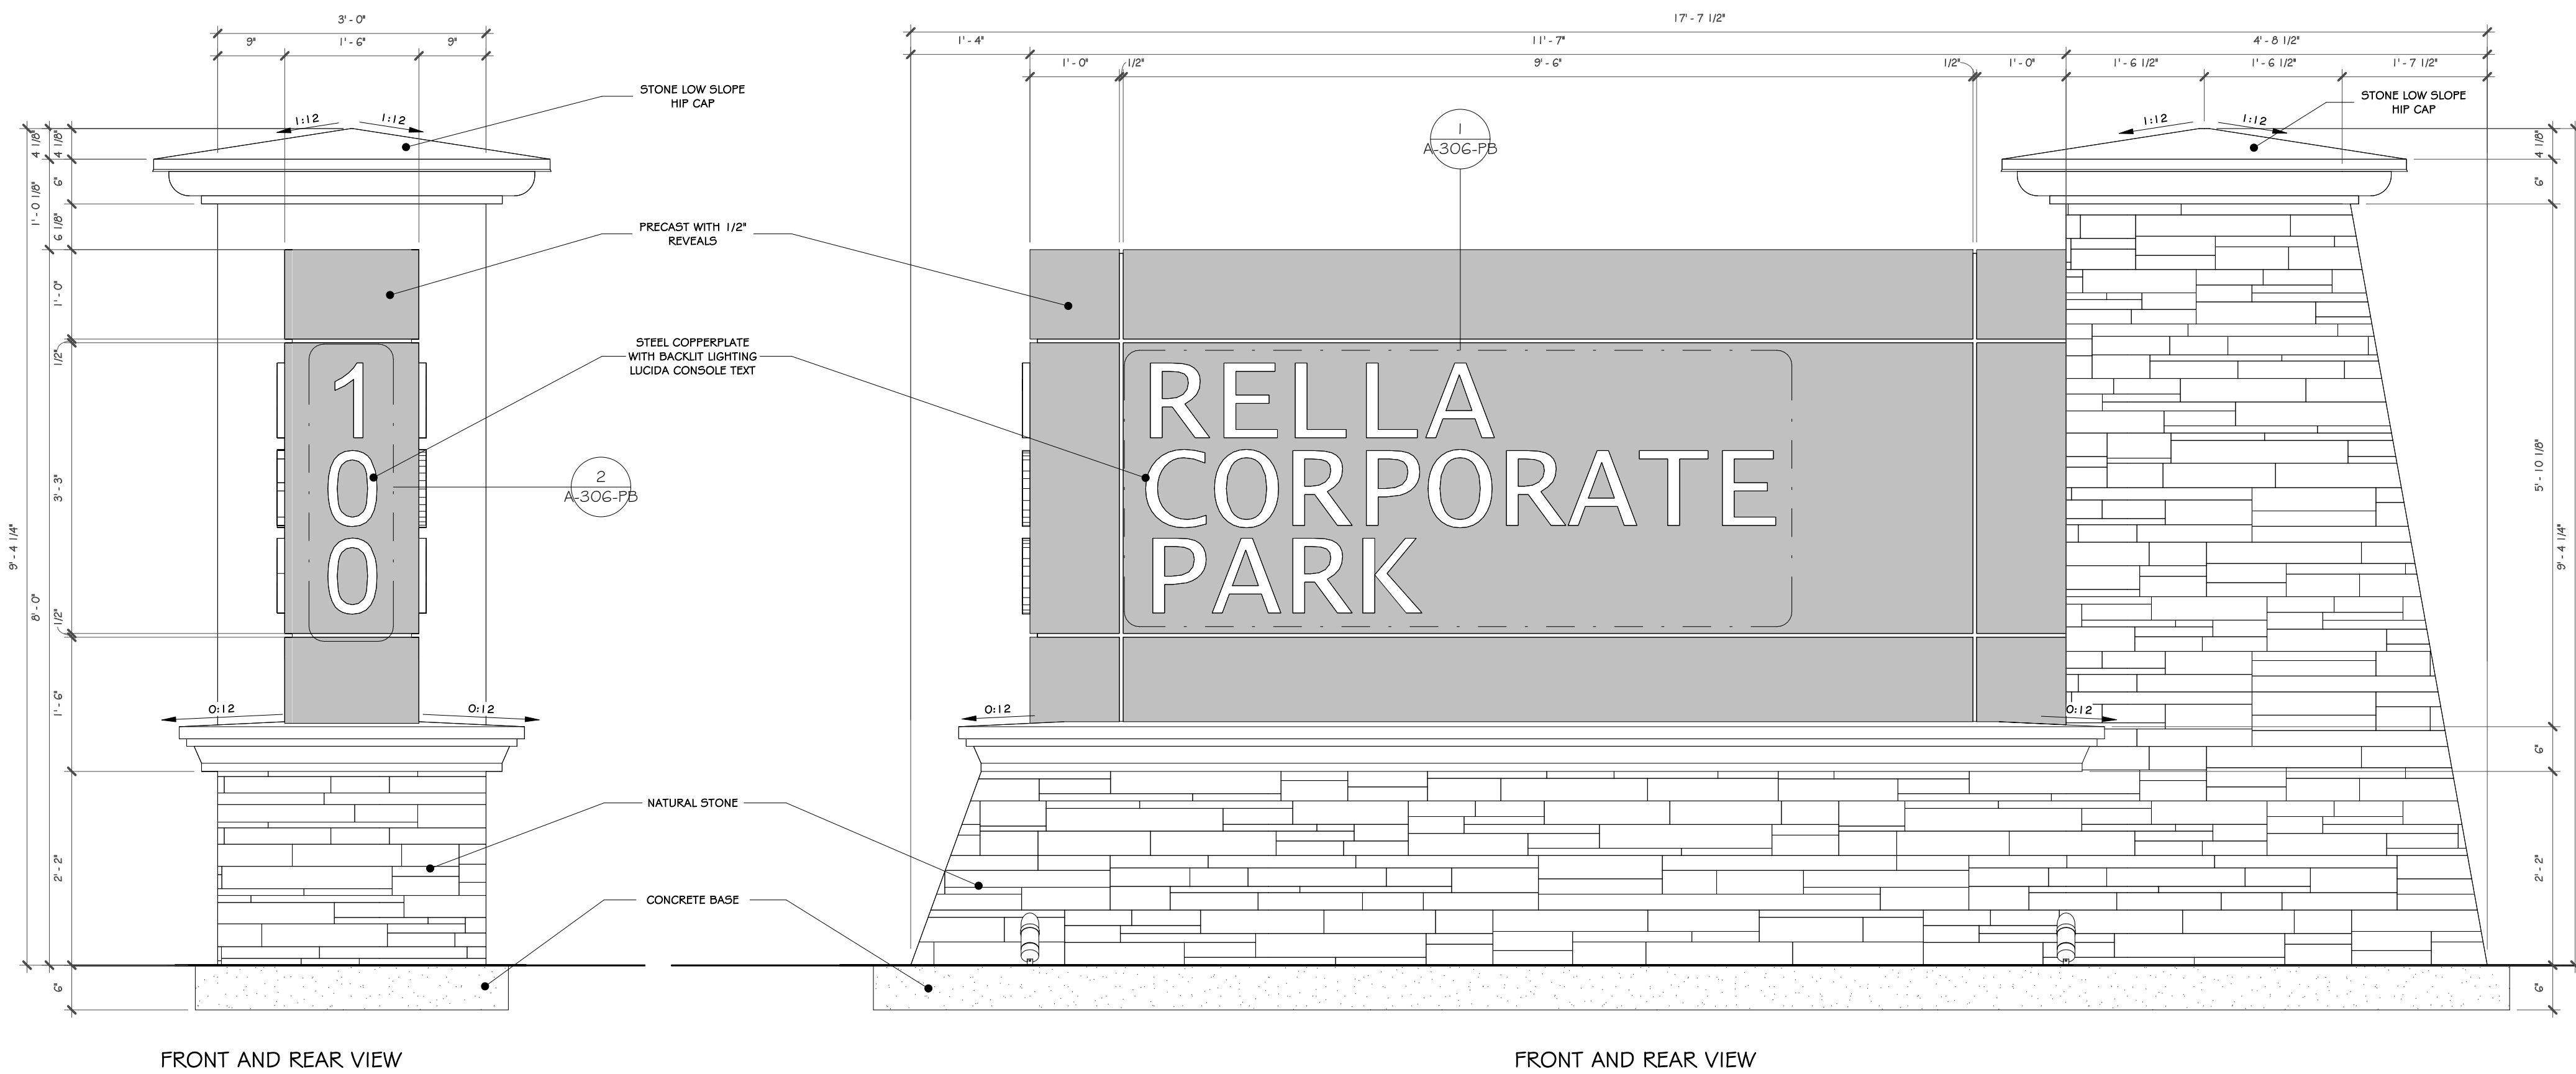

6 DOUBLE SIDED MONUMENT SIGN DETAILS  
3/4\"/>



3D PYLON

REVISIONS:		
NUM.	DATE	DESCRIPTION

100% PLANNING BOARD SUBMISSION

PROJECT

NORTH

KEY PLAN

WORK AREA

ADG ARCHITECTS

25 WALLKILL AVE • MONTGOMERY • NY 12549  
O. 845.294.2724 | F. 888.305.6442  
WWW.ADGARCHITECT.COM  
CONTACT@ADGARCHITECT.COM  
ARCHITECTURE • PLANNING • INTERIORS

Project: RELLA BOULEVARD WAREHOUSE  
VILLAGE OF MONTEBELLO, ROCKLAND COUNTY, NEW YORK

Drawing: PYLON DETAILS

Project: 25110	Date: 08-12-25
Drawn: IDEA	Scale: AS NOTED
Drawing Number:	A-306-PB